


GROUND FLOOR PLAN
1:100

NOTES

LEGEND

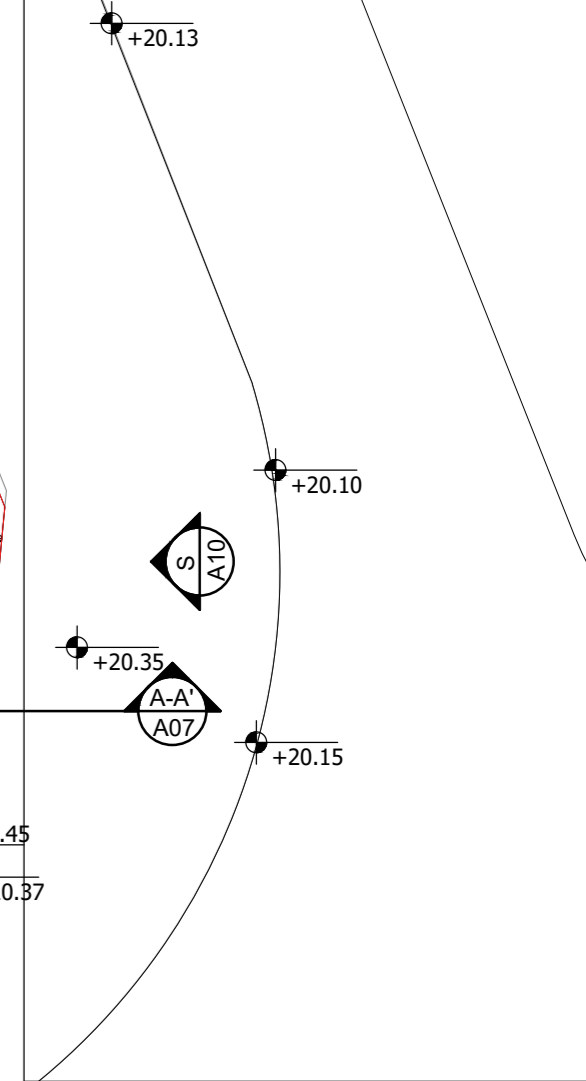

PROJECT:
LIBERTY HOUSE

STAMATARIS
ARCHITECTS + DESIGNERS

TEL: +357 25 820 852
MAIL: info@stamataris.com.cy
A: 12 Titiano Str, 3081, Limassol, Cyprus

CLIENT: DOMO PROPERTIES LTD


LOCATION: LIMASSOL OLD TOWN

STATUS: ΠΟΛΕΟΔΟΜΙΚΗ ΑΔΕΙΑ PROJECT NO:
586

TITLE:
GROUND FLOOR PLAN

DATE: 22/02/2024 SCALE: 1:100


SHEET NO.: A01

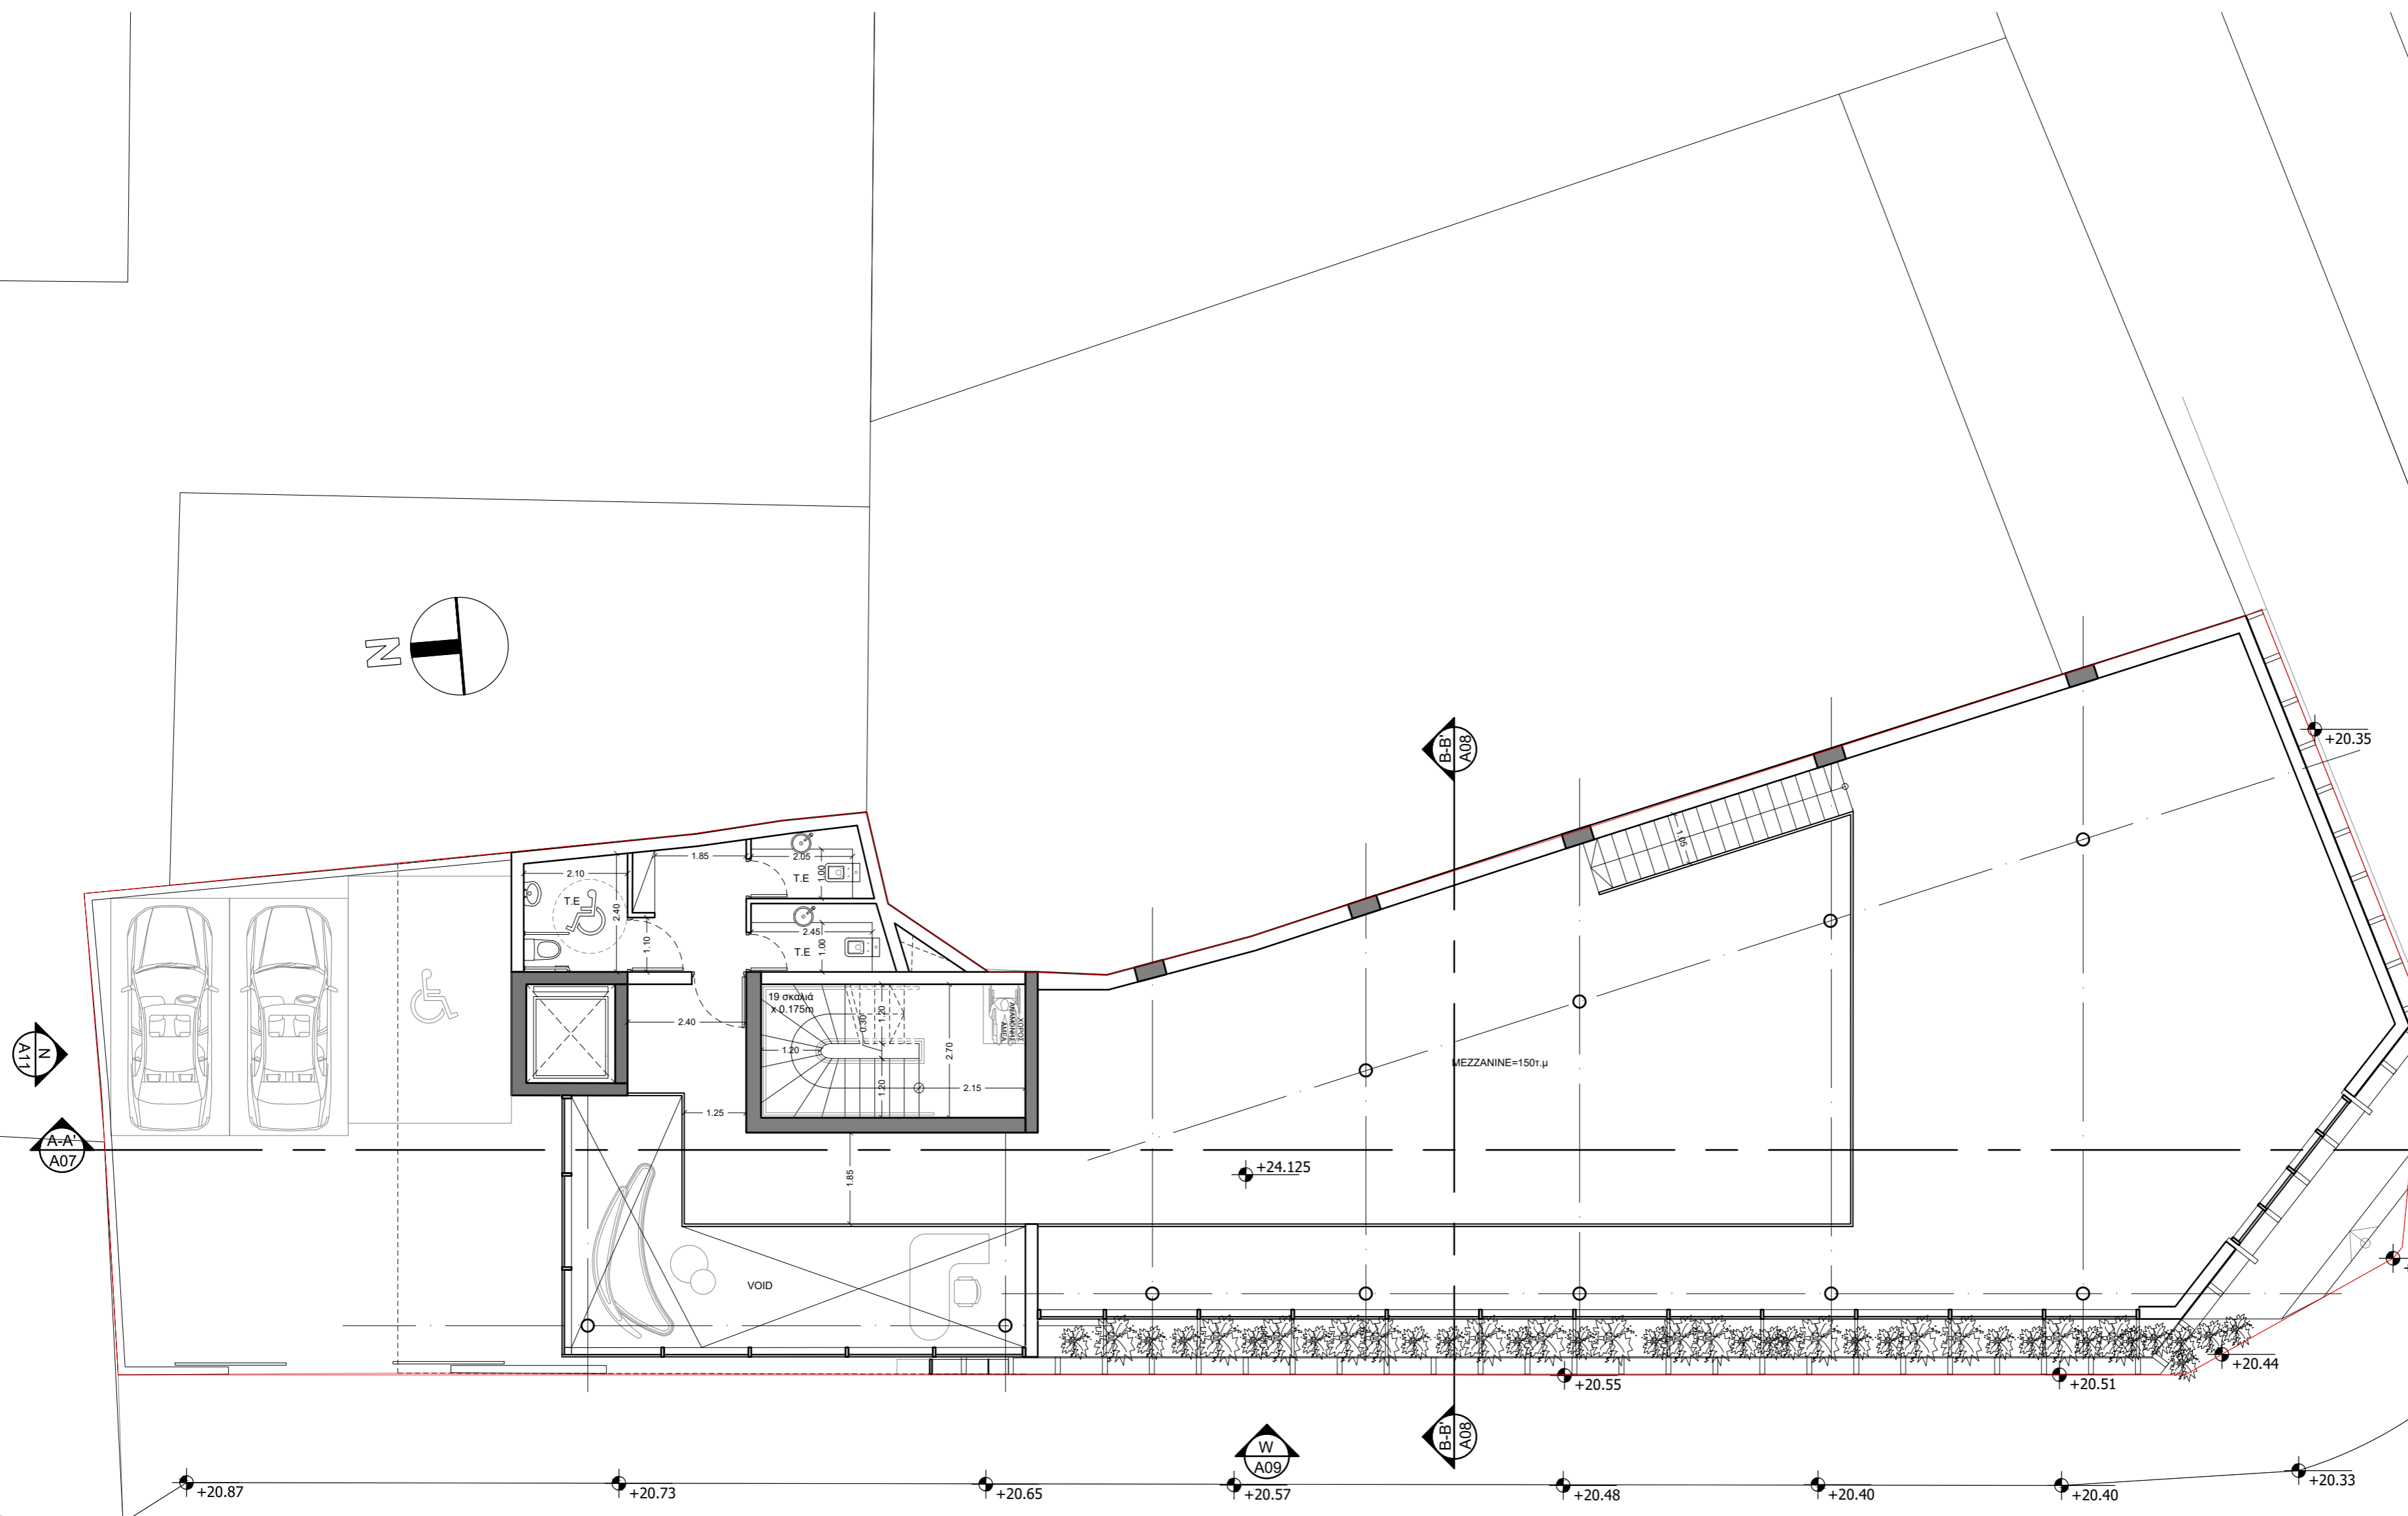

MEZZANINE FLOOR
1:100

NOTES

LEGEND

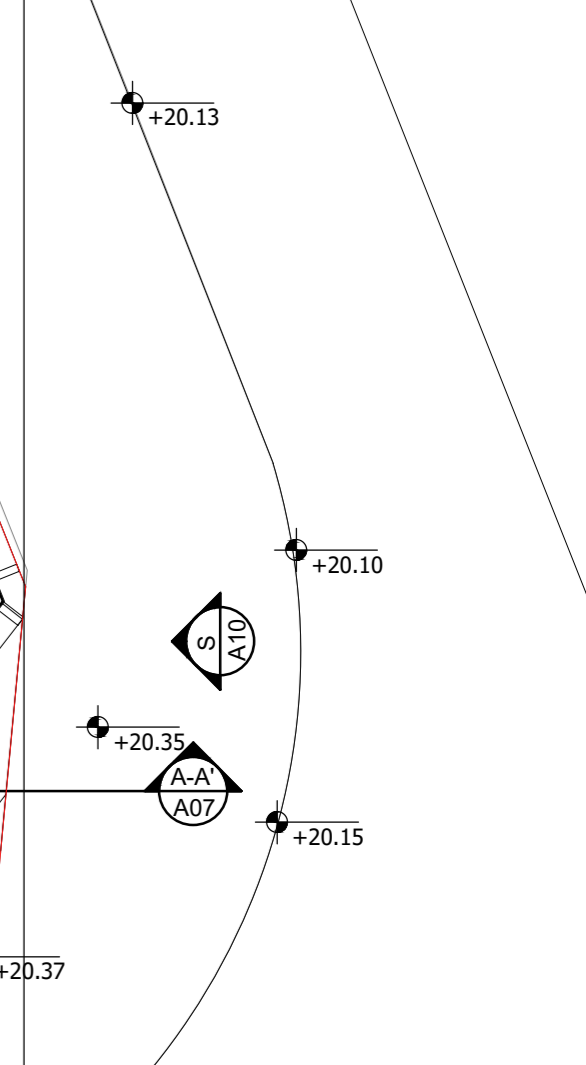

PROJECT:
LIBERTY HOUSE

STAMATARIS
ARCHITECTS + DESIGNERS

TEL: +357 25 820 852
MAIL: info@stamataris.com.cy
A: 12 Titiano Str, 3081, Limassol, Cyprus

CLIENT: DOMO PROPERTIES LTD


LOCATION: LIMASSOL OLD TOWN

STATUS: ΠΟΛΕΟΔΟΜΙΚΗ ΑΔΕΙΑ PROJECT NO:
586

TITLE:
MEZZANINE FLOOR PLAN

DATE: 22/02/2024 SCALE: 1:100


SHEET NO.: A02

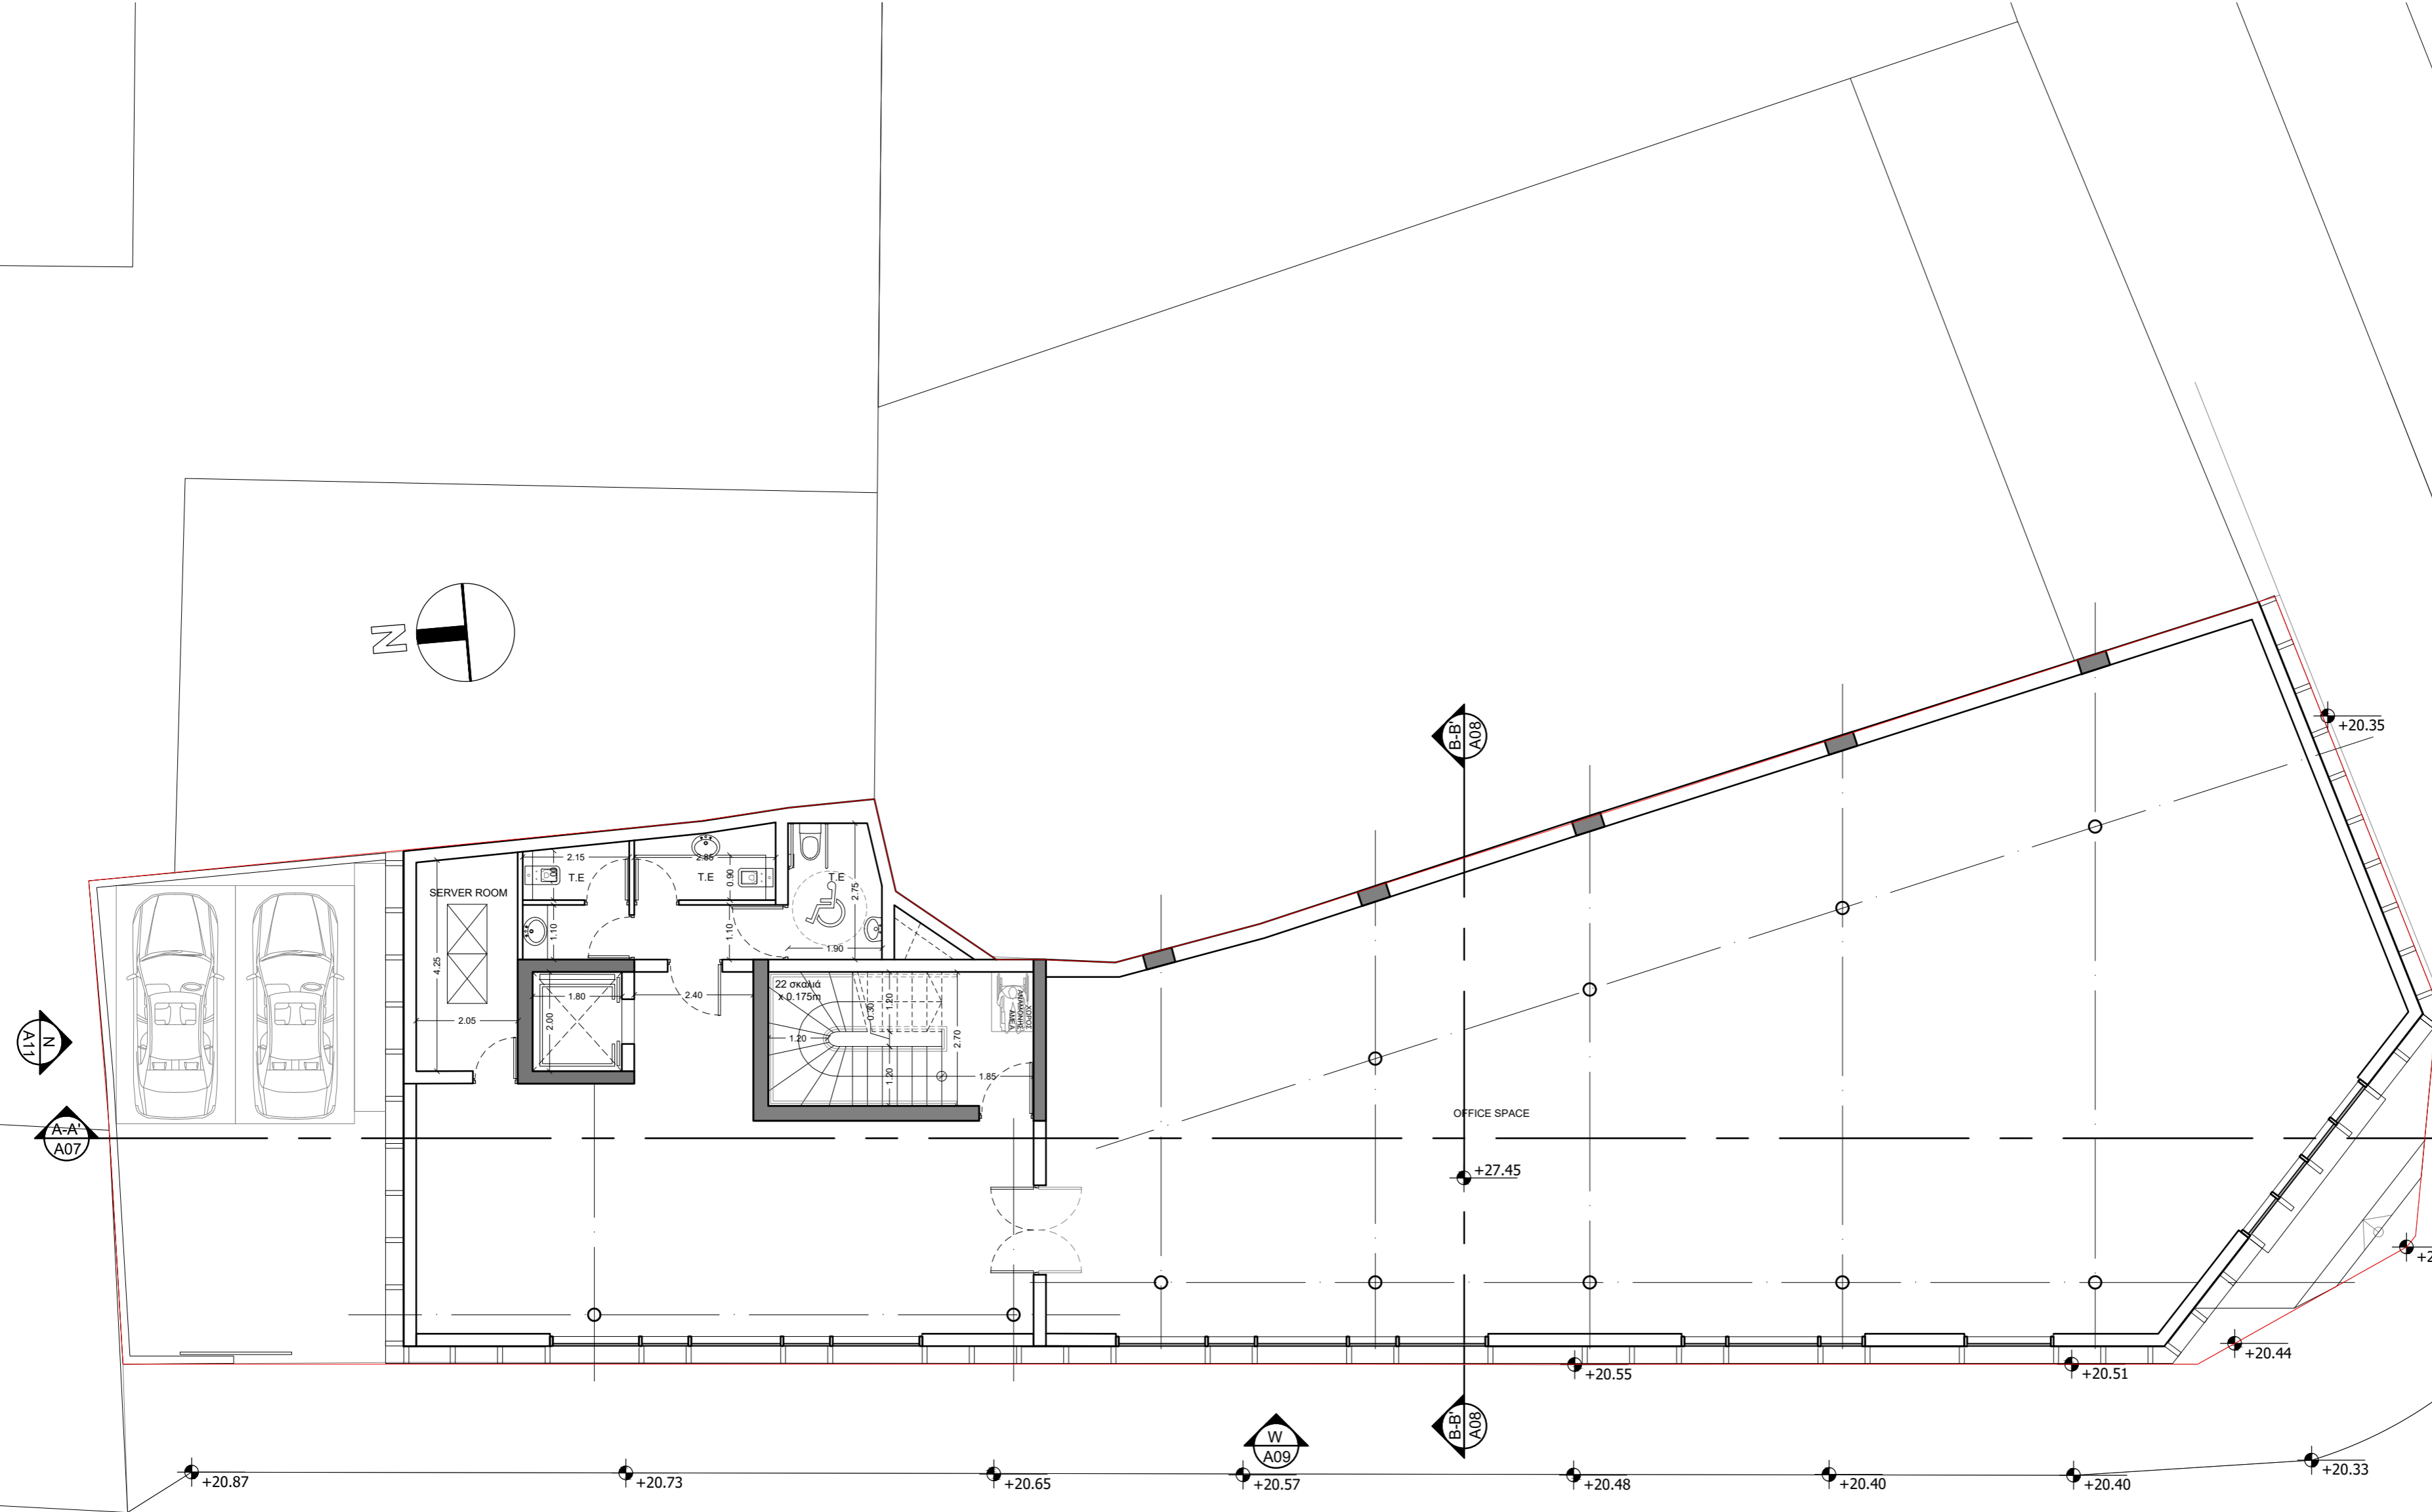

FIRST FLOOR
1:100

NOTES

LEGEND

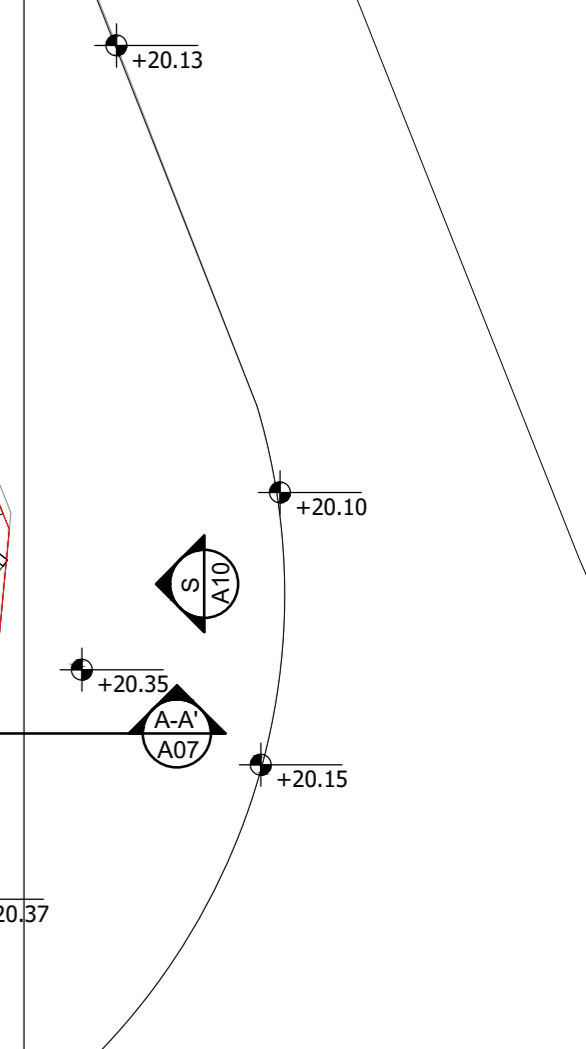

PROJECT:
LIBERTY HOUSE

STAMATARIS
ARCHITECTS + DESIGNERS

TEL: +357 25 820 852
MAIL: info@stamataris.com.cy
A: 12 Titiano Str, 3081, Limassol, Cyprus

CLIENT: DOMO PROPERTIES LTD


LOCATION: LIMASSOL OLD TOWN

STATUS: ΠΟΛΕΟΔΟΜΙΚΗ ΑΔΕΙΑ PROJECT NO:
586

TITLE:
FIRST FLOOR PLAN

DATE: 22/02/2024 SCALE: 1:100


SHEET NO.: A03

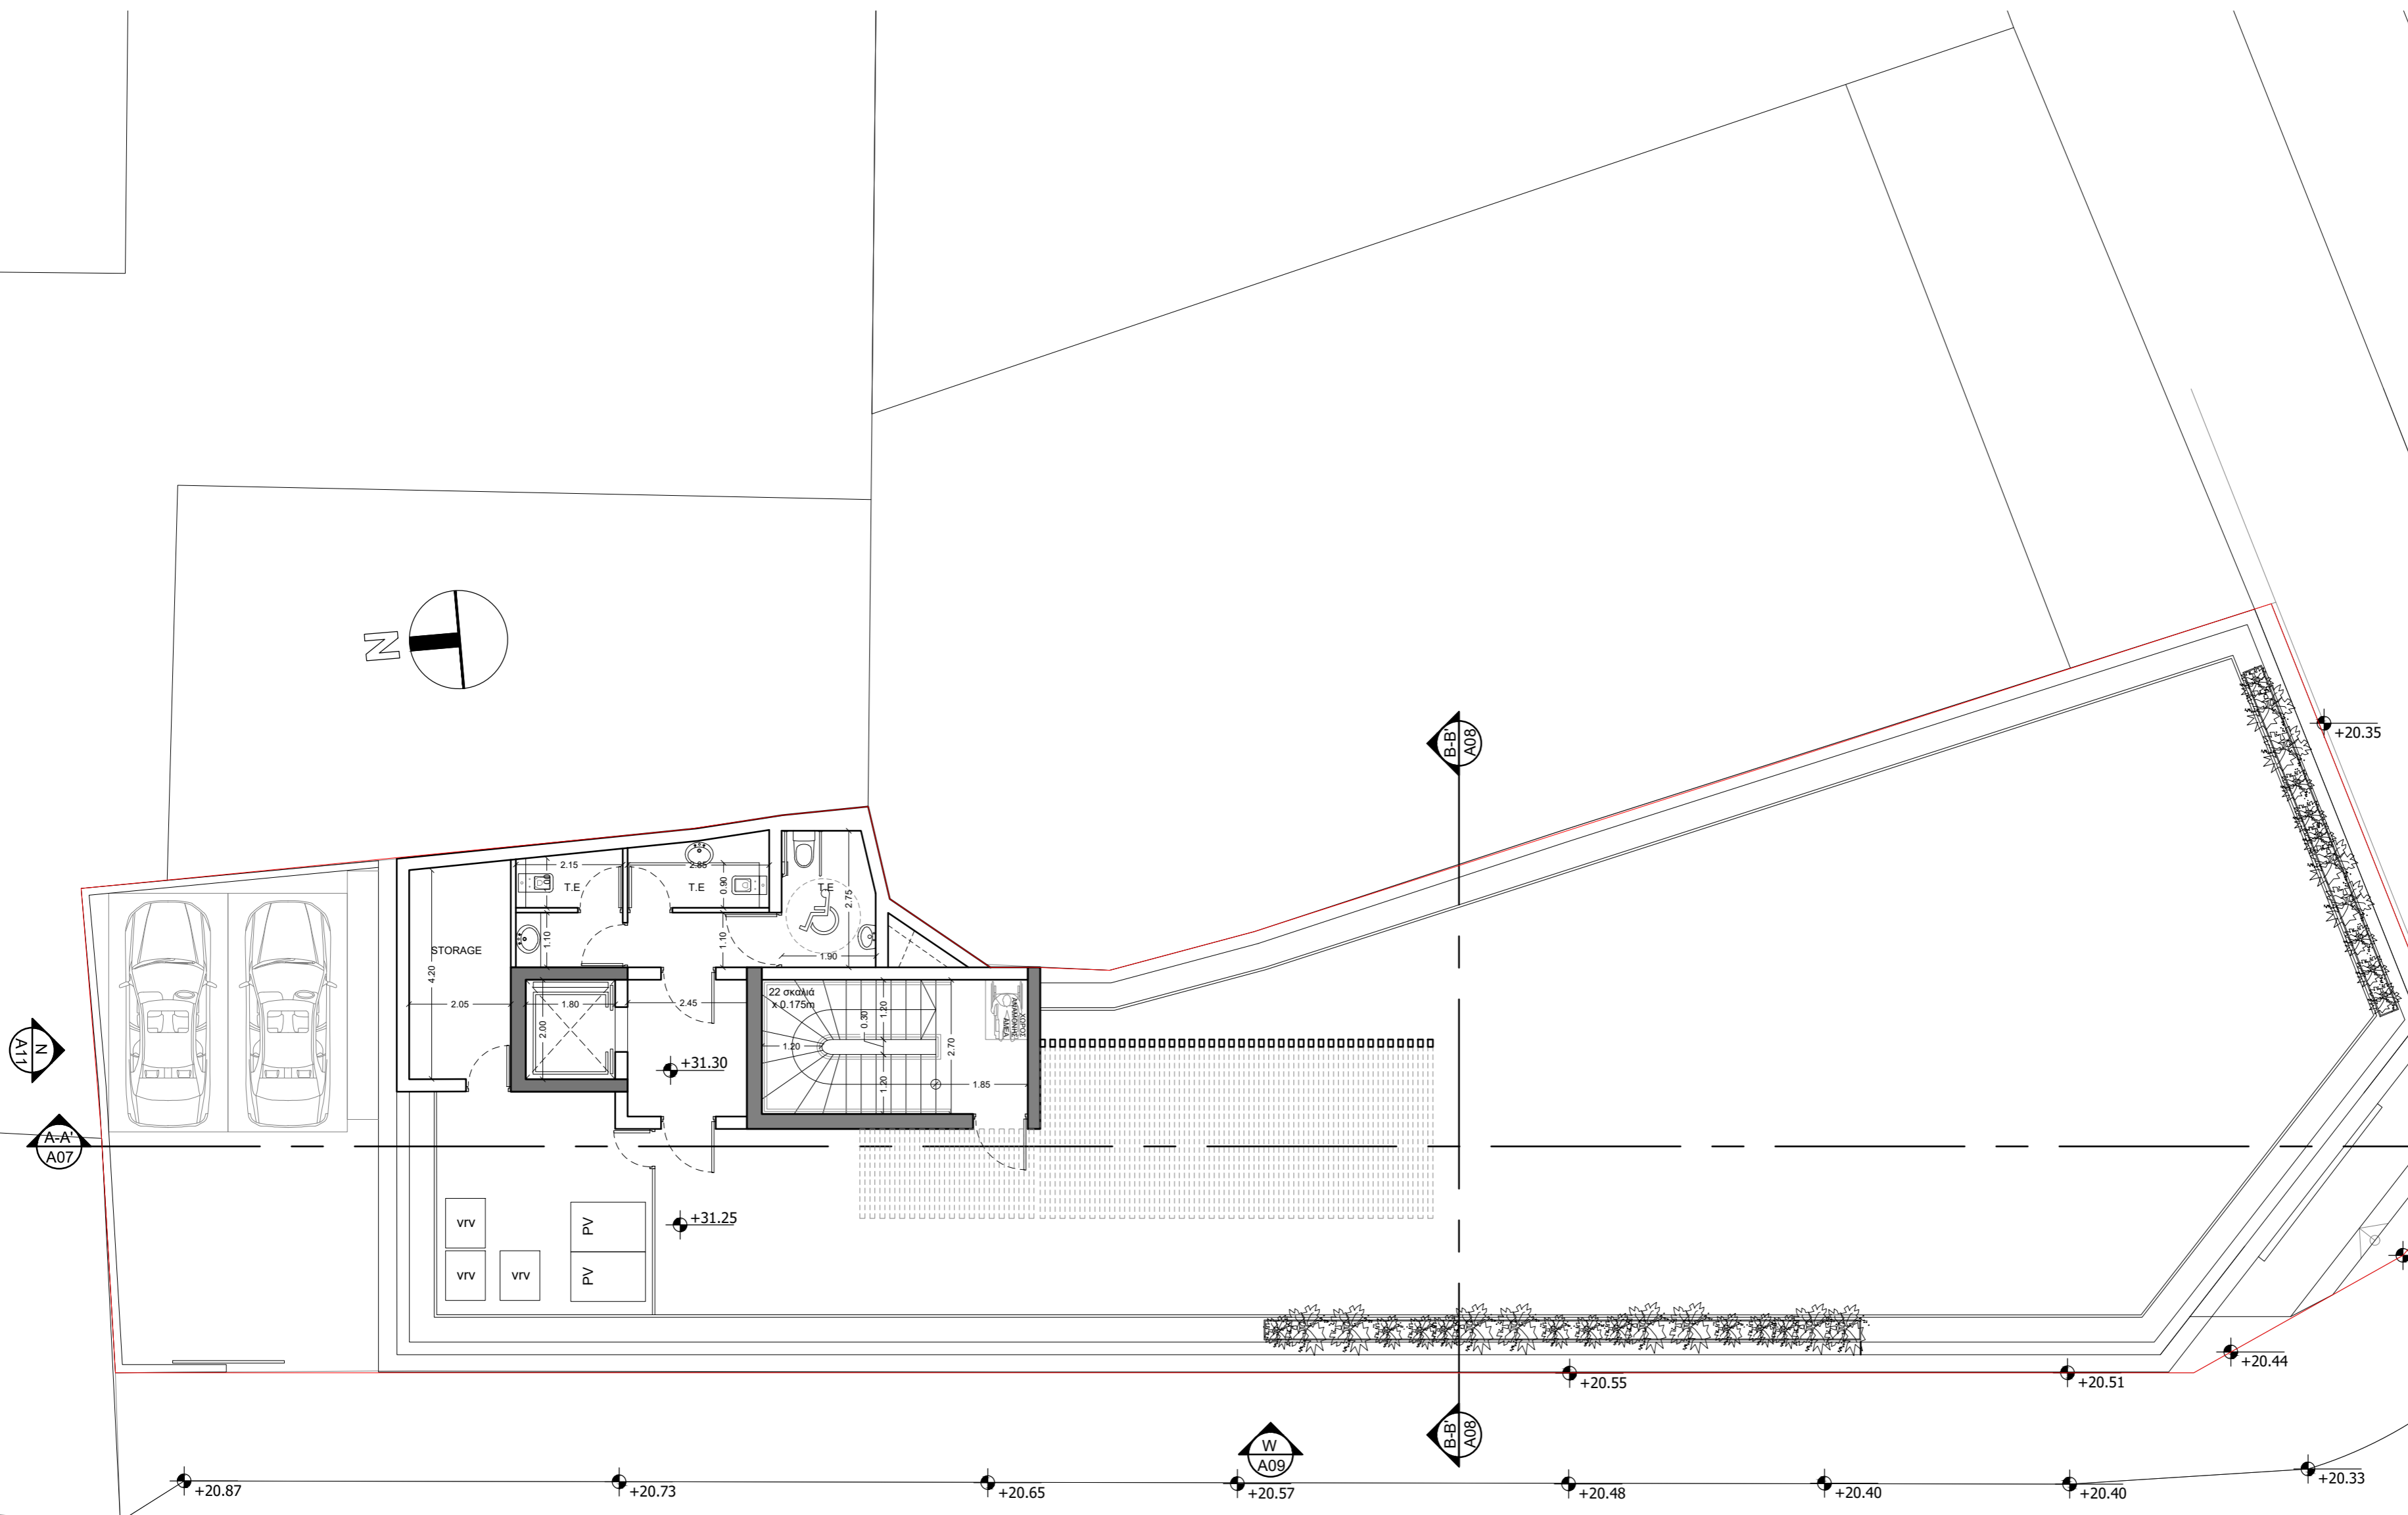

ROOF GARDEN
1:100

NOTES

LEGEND

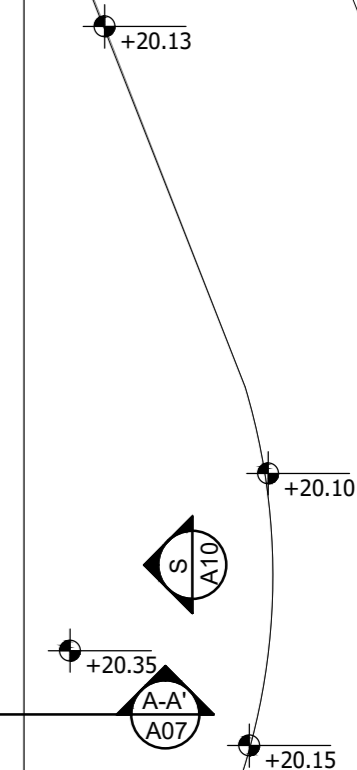

PROJECT:
LIBERTY HOUSE

STAMATARIS
ARCHITECTS + DESIGNERS

TEL: +357 25 820 852
MAIL: info@stamataris.com.cy
A: 12 Titiano Str, 3081, Limassol, Cyprus

CLIENT: DOMO PROPERTIES LTD


LOCATION: LIMASSOL OLD TOWN

STATUS: ΠΟΛΕΟΔΟΜΙΚΗ ΑΔΕΙΑ PROJECT NO:
586

TITLE:
ROOF GARDEN

DATE: 22/02/2024 SCALE: 1:100


SHEET NO.: A04

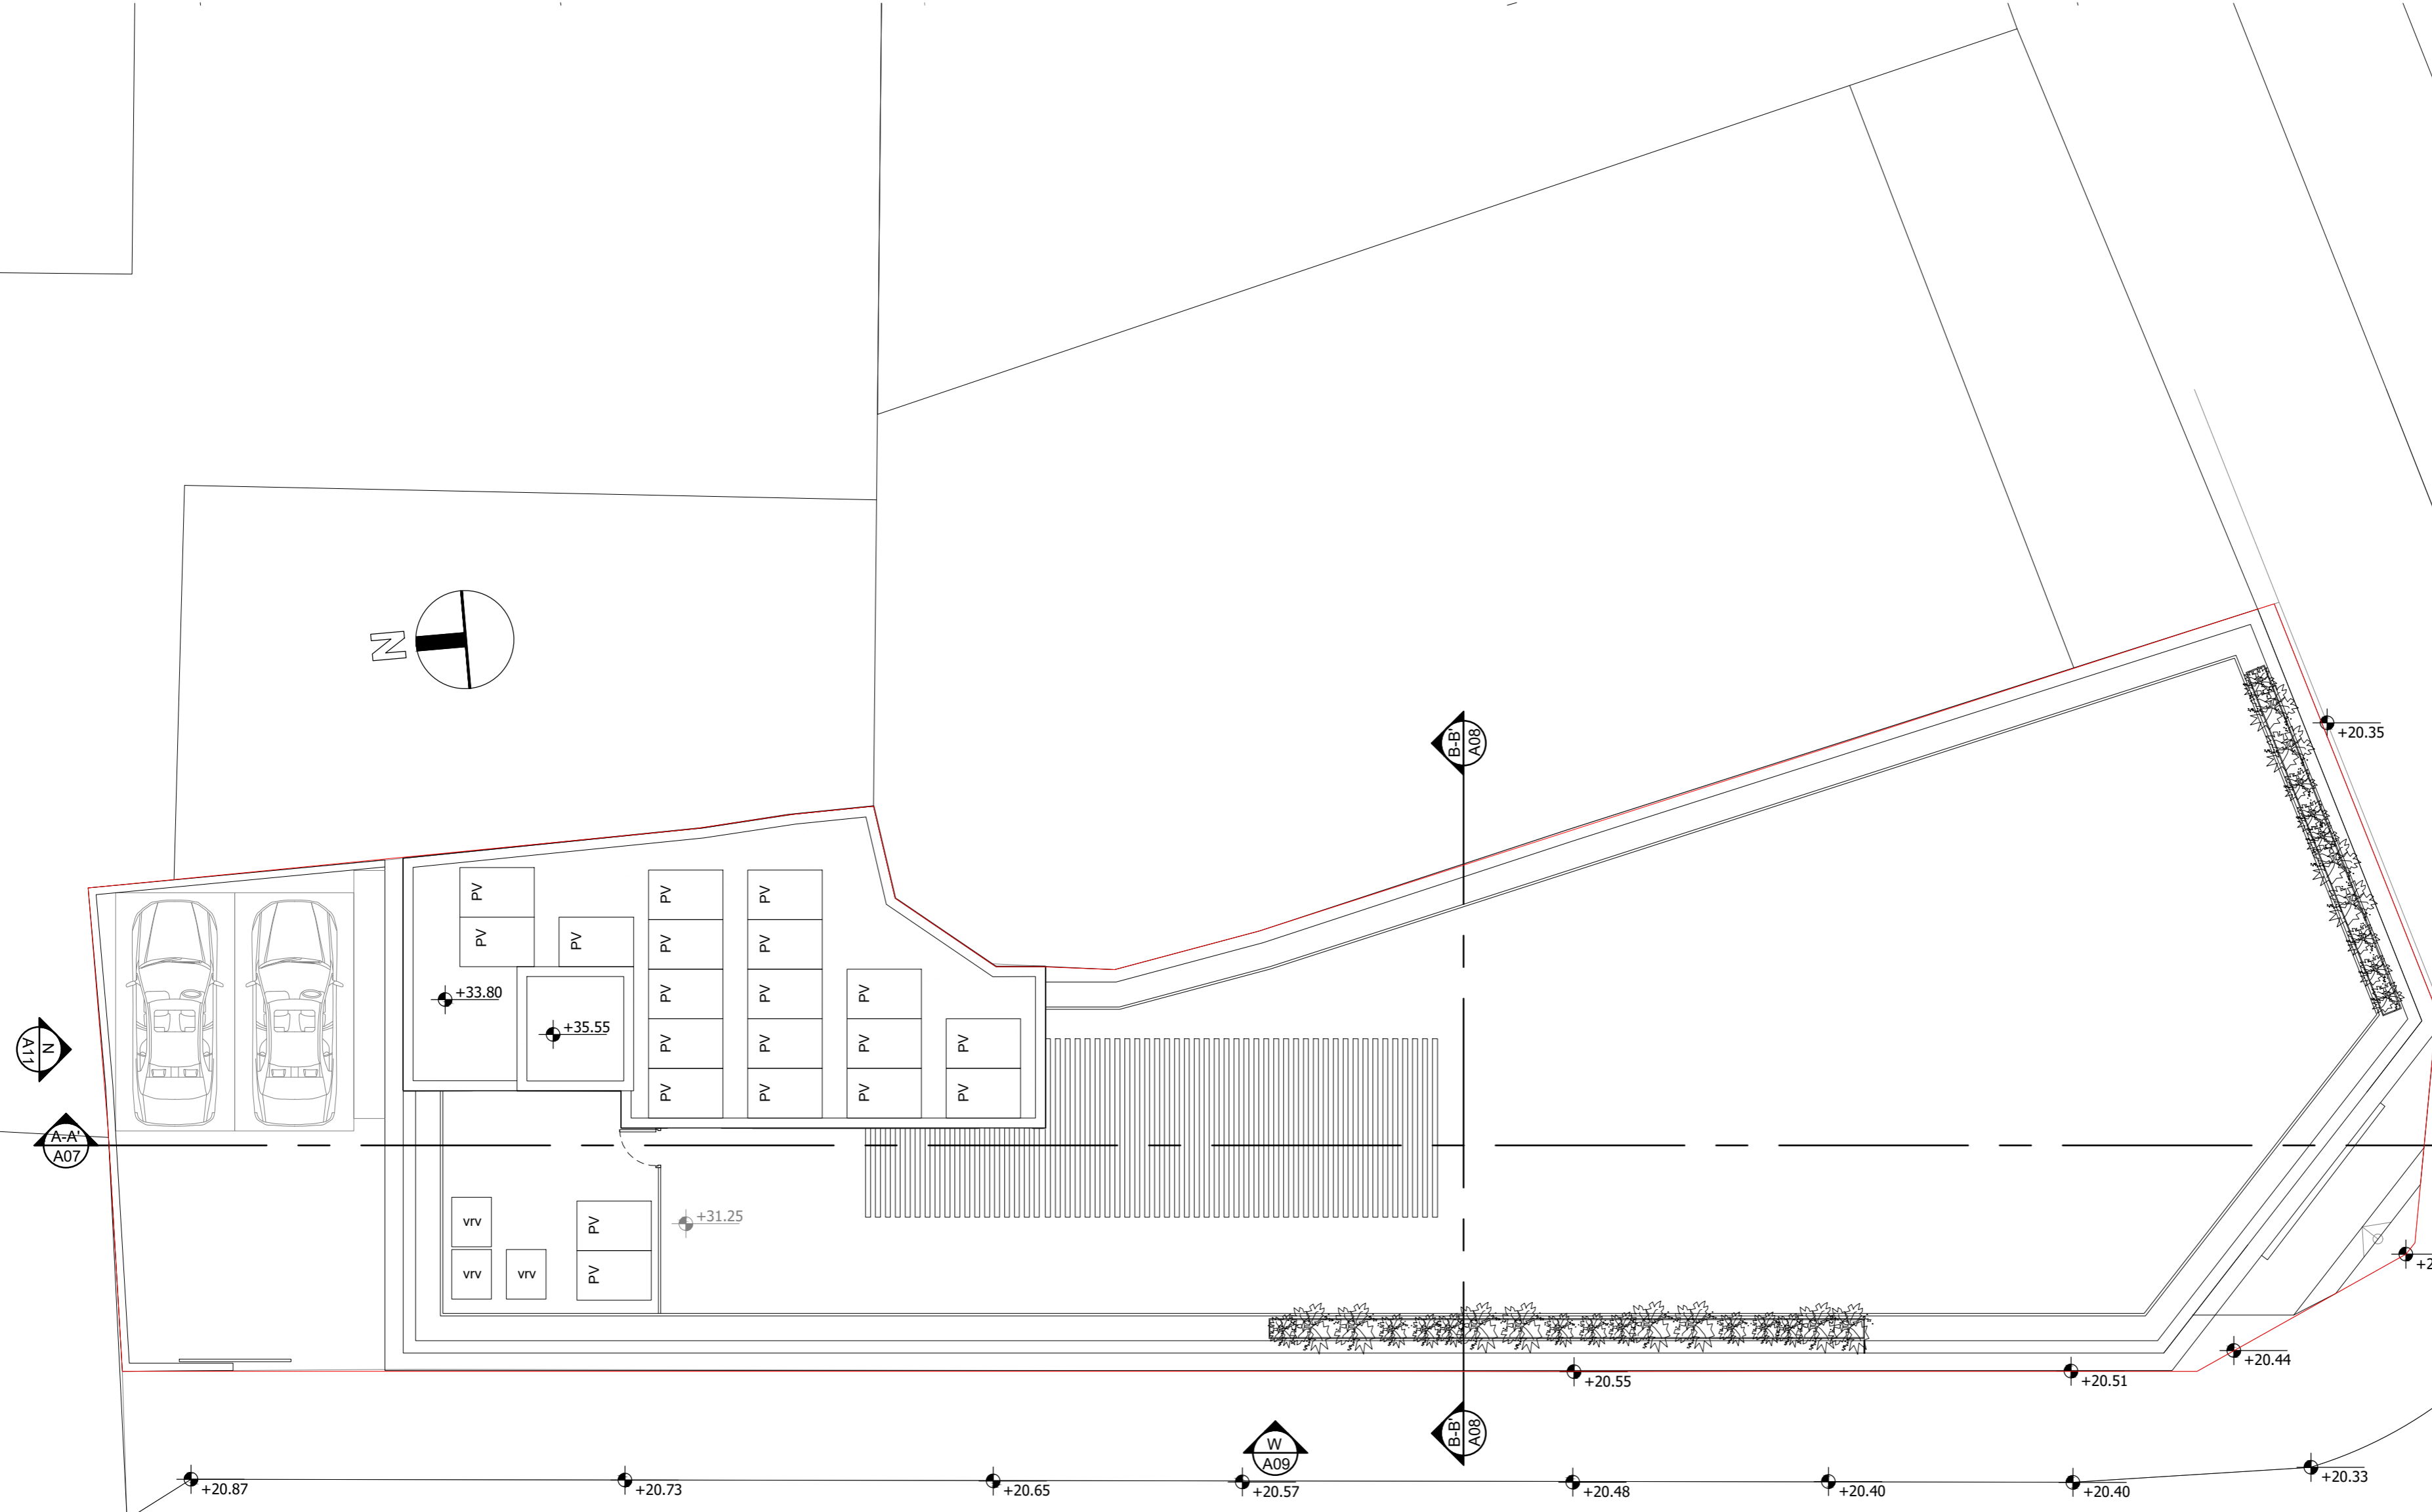

ROOF TOP PLAN
1:100

NOTES

LEGEND

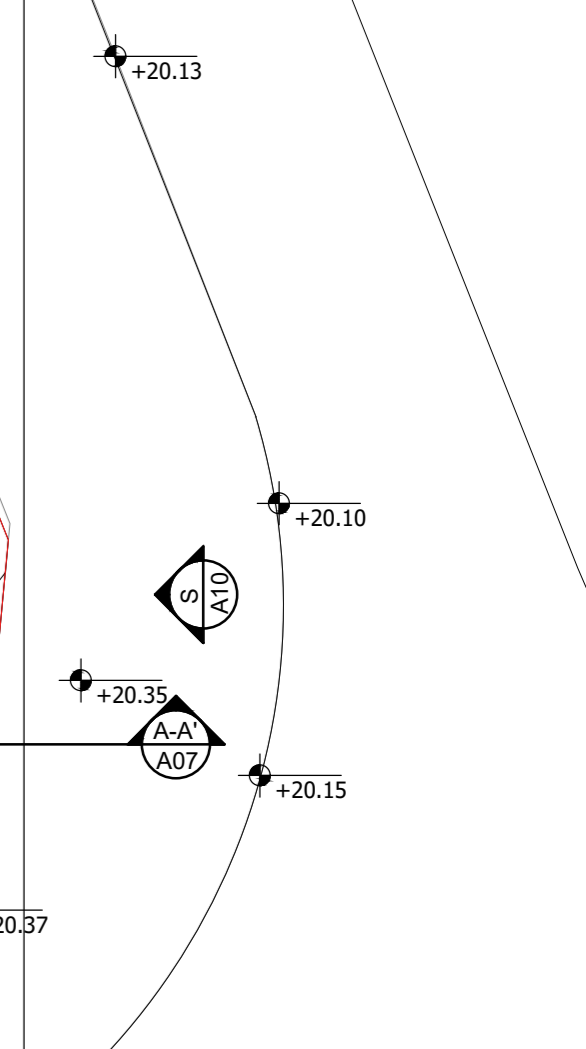

PROJECT:
LIBERTY HOUSE

STAMATARIS
ARCHITECTS + DESIGNERS

TEL: +357 25 820 852
MAIL: info@stamataris.com.cy
A: 12 Titiano Str, 3081, Limassol, Cyprus

CLIENT: DOMO PROPERTIES LTD


LOCATION: LIMASSOL OLD TOWN

STATUS: ΠΟΛΕΟΔΟΜΙΚΗ ΑΔΕΙΑ PROJECT NO:
586

TITLE:
ROOF TOP PLAN

DATE: 22/02/2024 SCALE: 1:100


SHEET NO.: A05

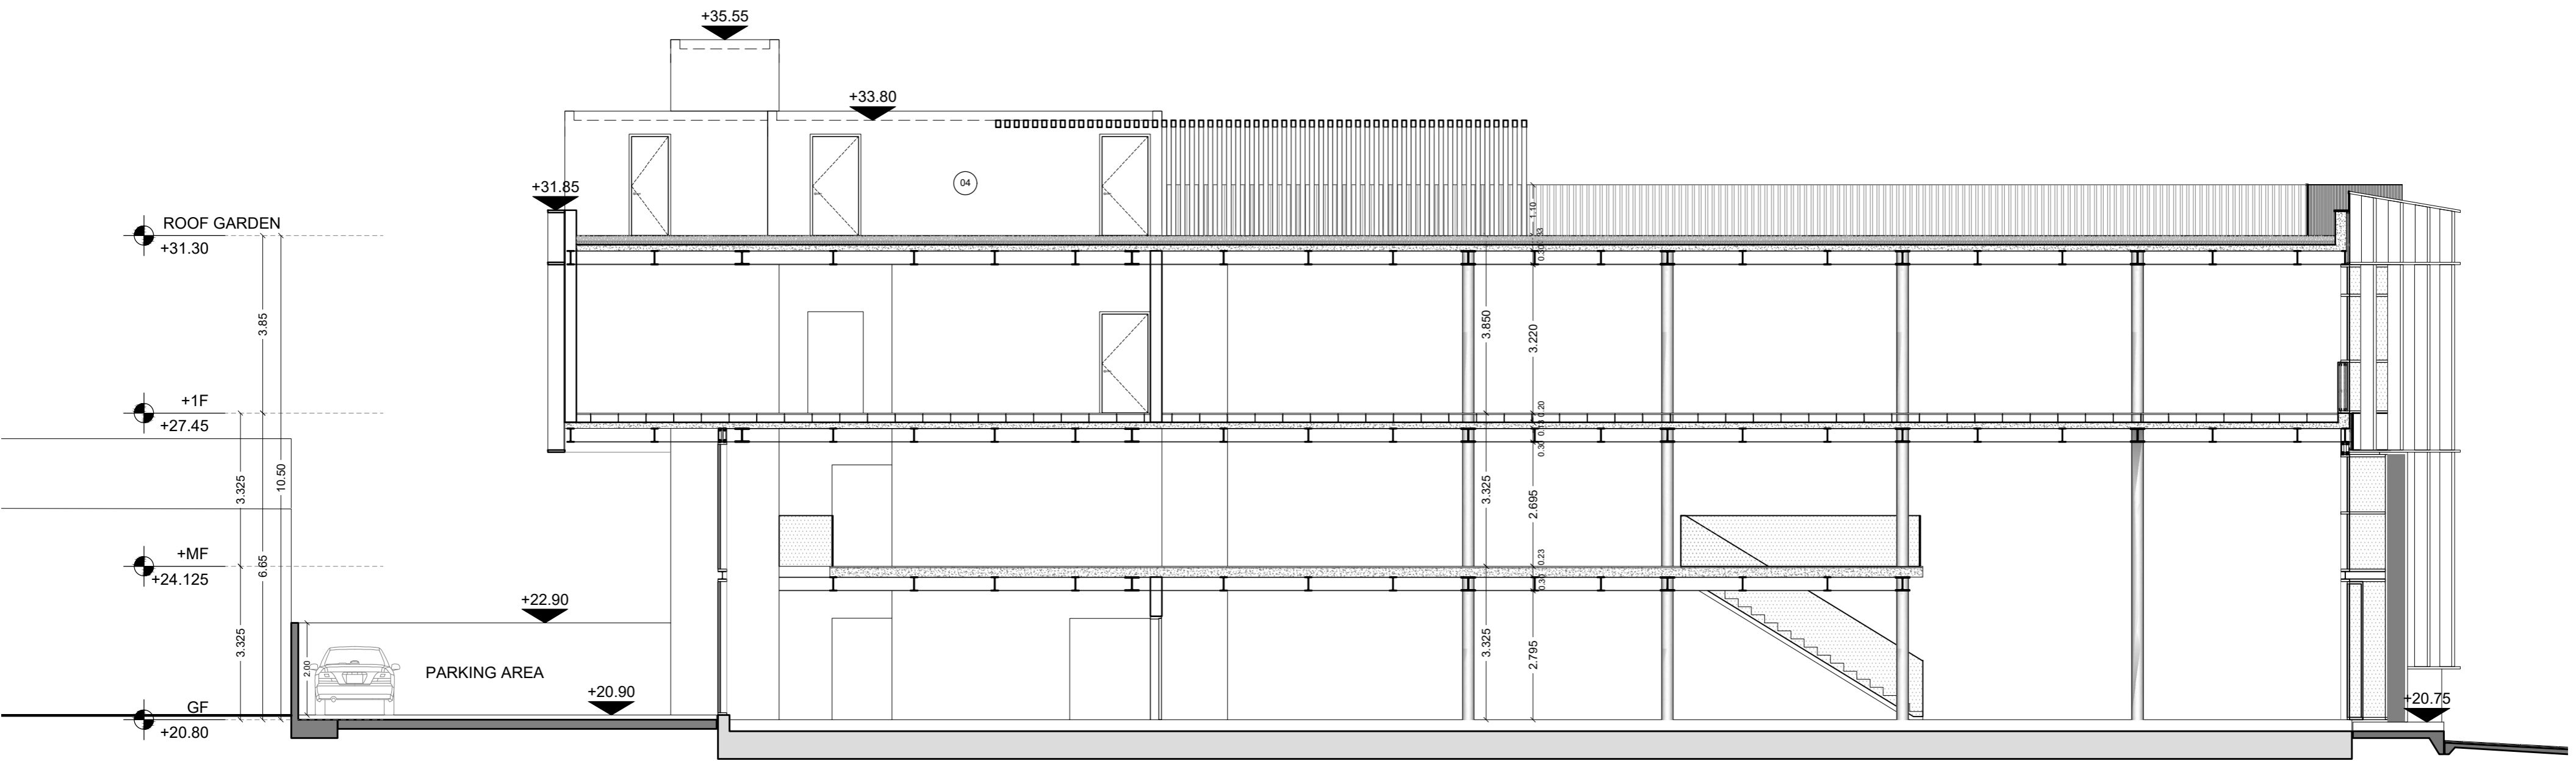

SECTION A-A'
1:100

ΥΛΙΚΑ

- 01 CORTEN
- 02 CORTEN MESH
- 03 CURTAIN WALL
- 04 ΜΠΙΕΤΟΝ

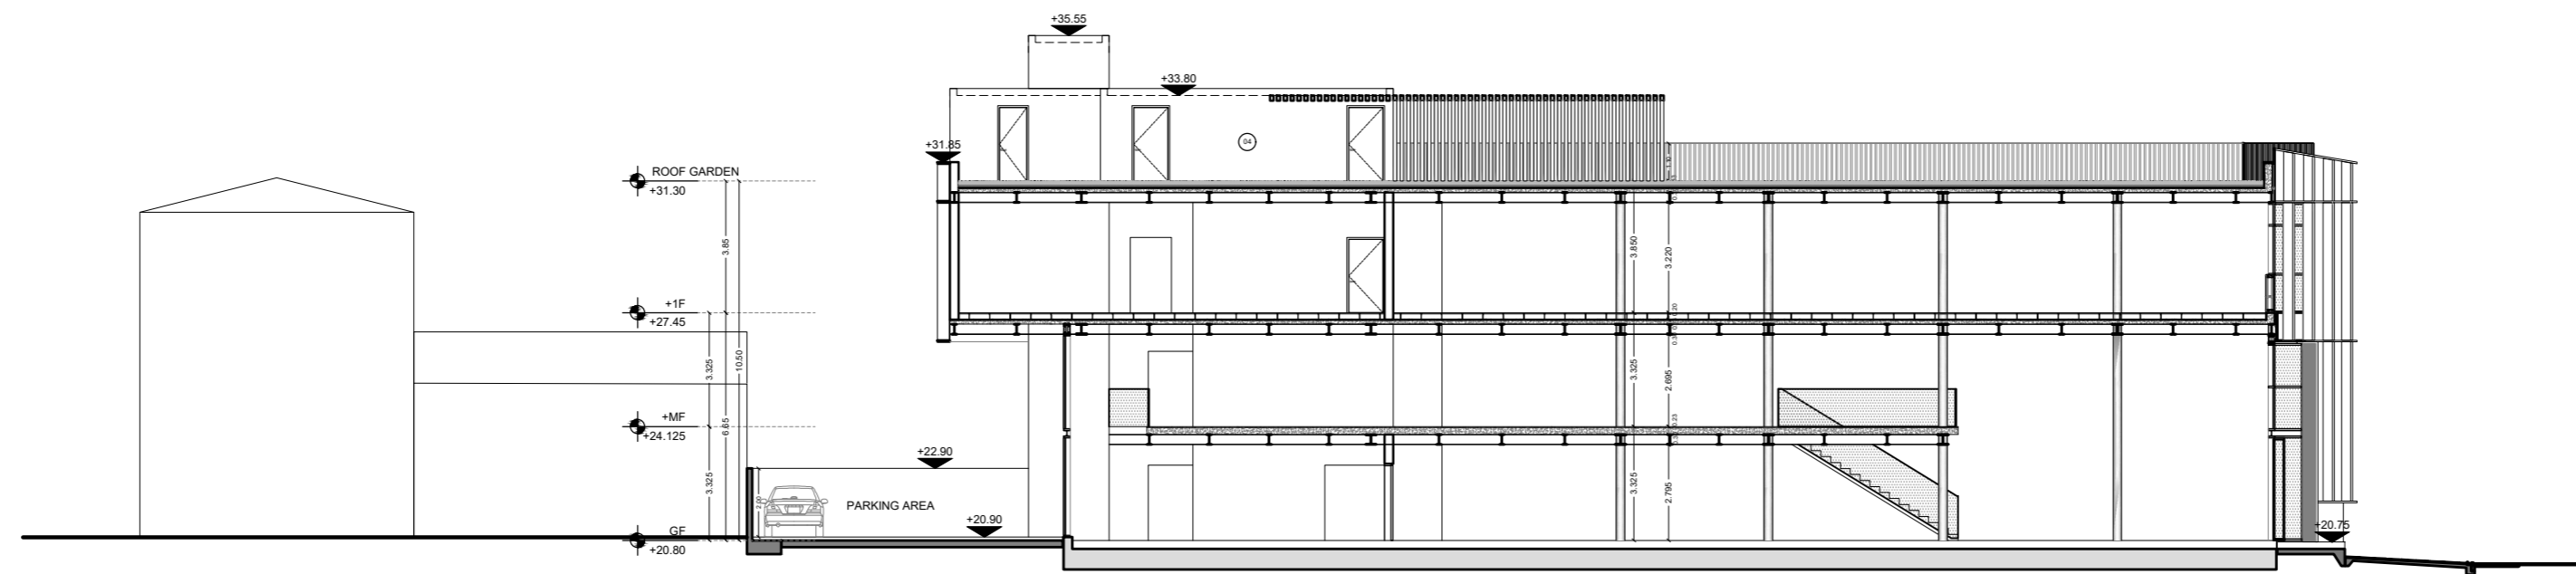

SECTION A-A'
1:200

PROJECT:
LIBERTY HOUSE

STAMATARIS
ARCHITECTS + DESIGNERS

TEL: +357 25 620 852
MAIL: info@stamataris.com.cy
A: 12 Tisiano Str, 3081, Limassol, Cyprus

CLIENT: DOMO PROPERTIES LTD


LOCATION: LIMASSOL OLD TOWN

STATUS: ΠΟΛΕΟΔΟΜΙΚΗ ΑΔΕΙΑ PROJECT NO:
586


TITLE:
SECTION A - A'

DATE: 22/02/2024 SCALE: 1:100 & 1:200

SHEET NO.: A06

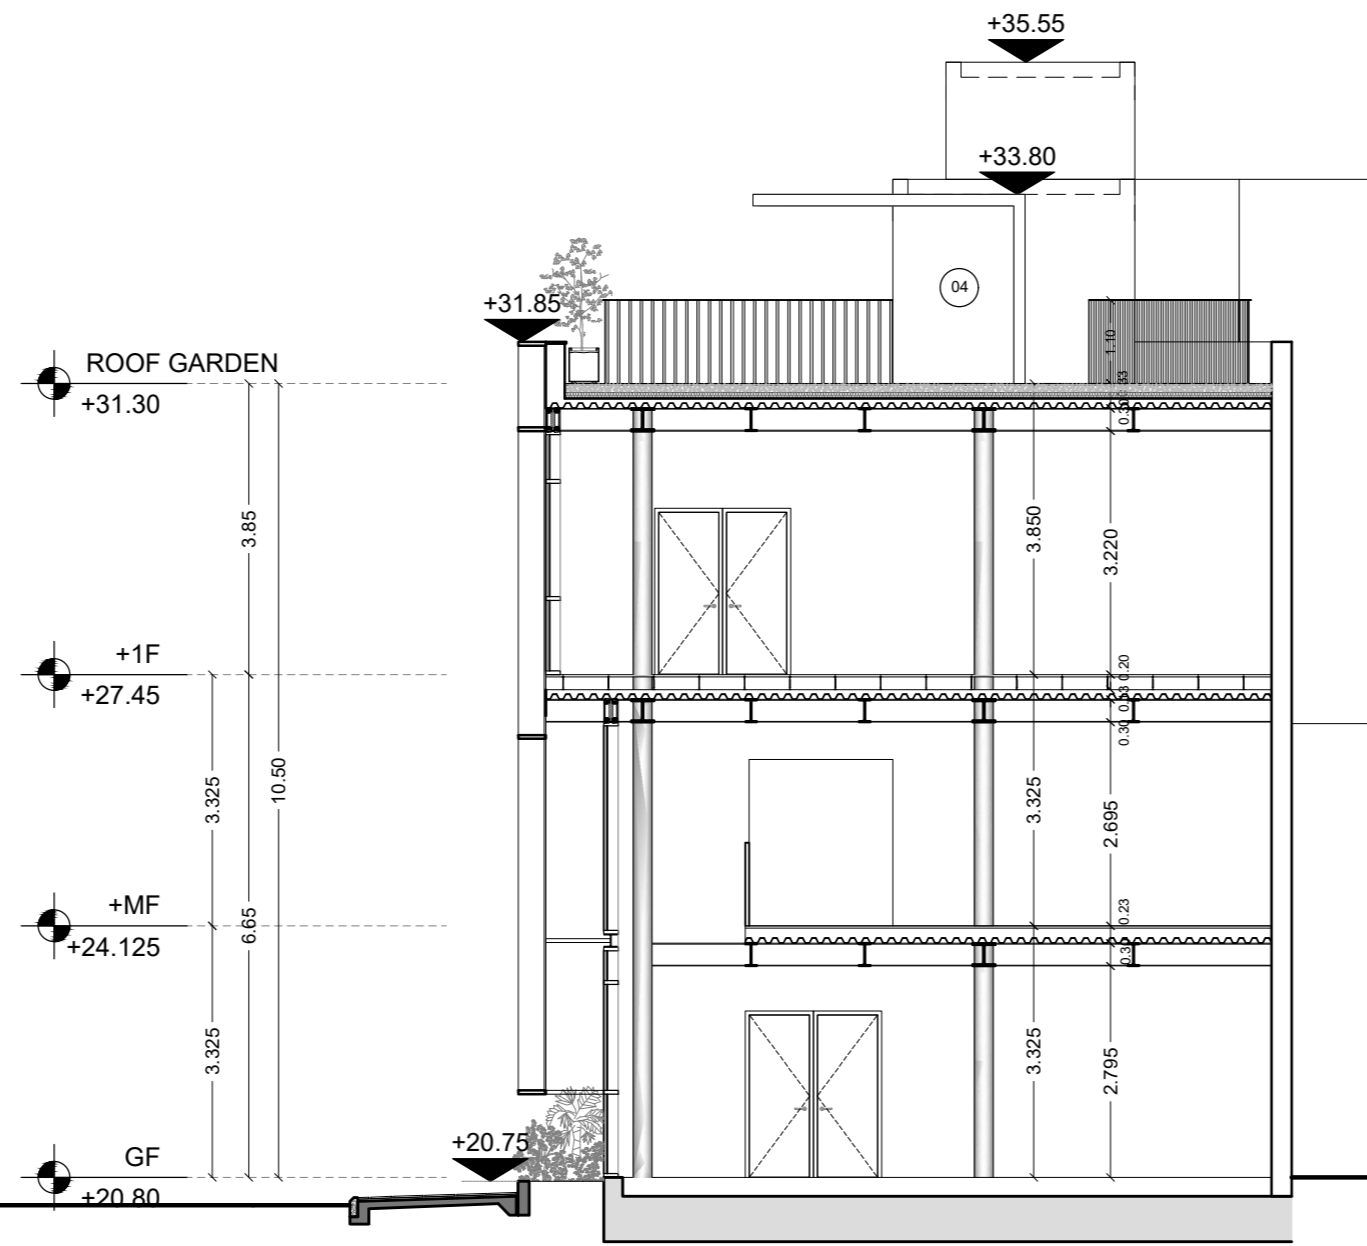

SECTION B-B'
1:100

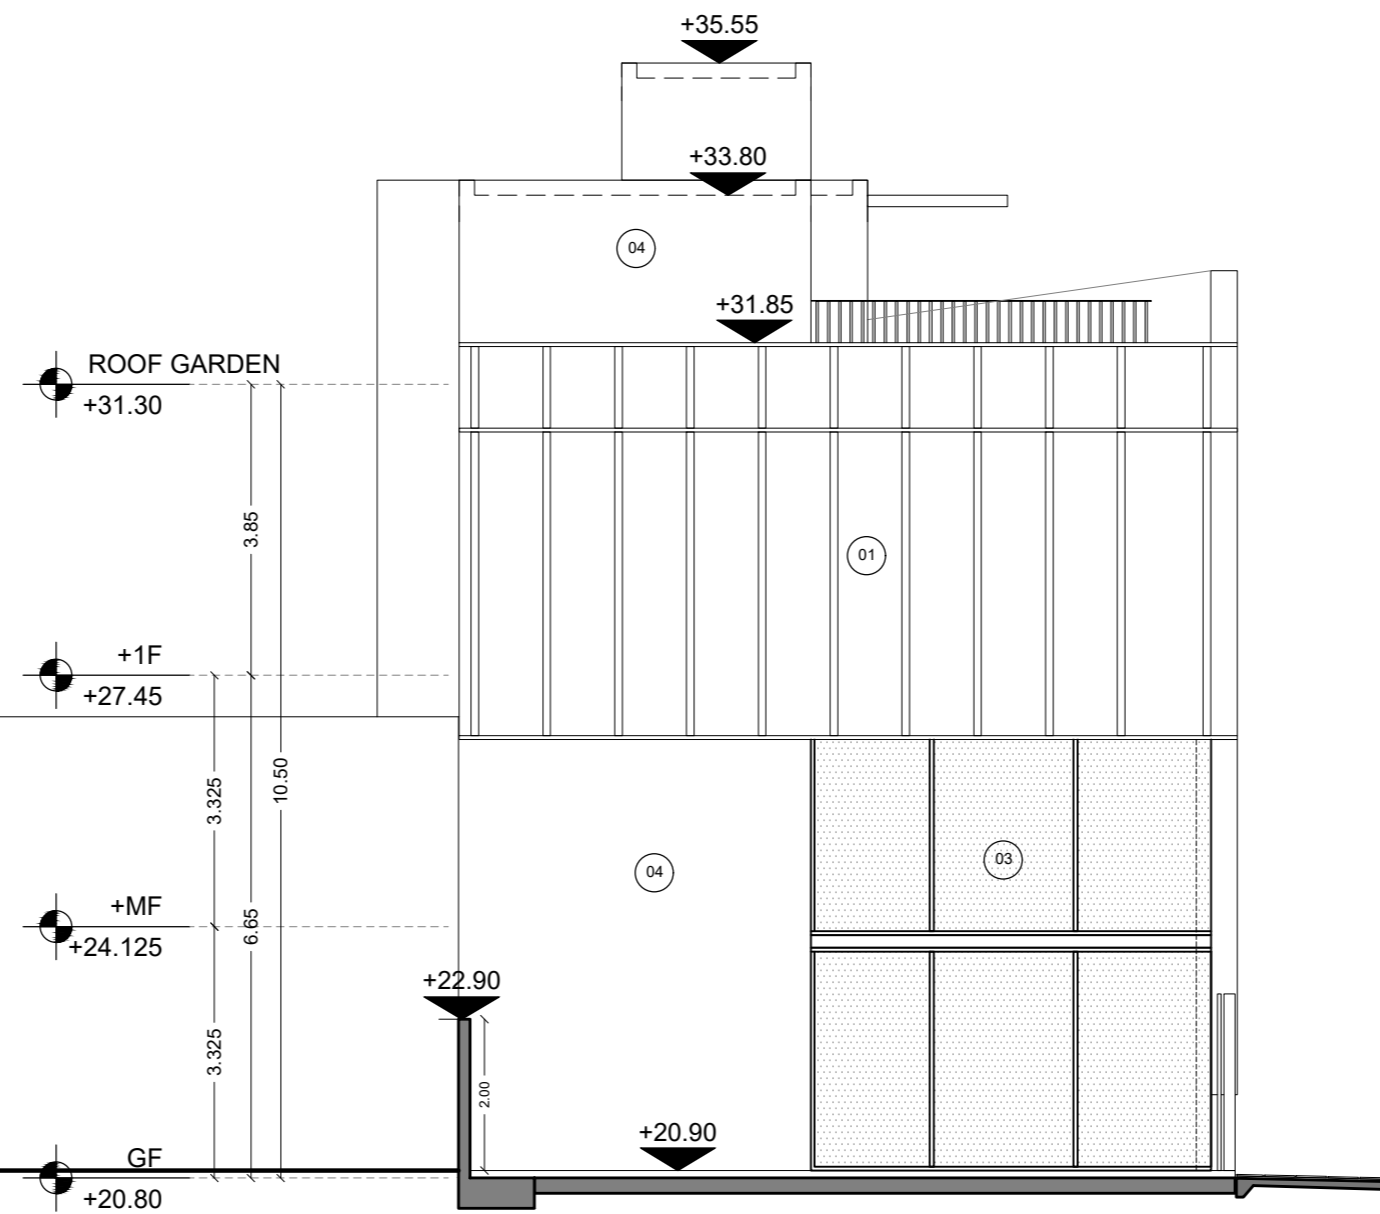


NORTH ELEVATION
1:100


ΥΛΙΚΑ

- 01 CORTEN
- 02 CORTEN MESH
- 03 CURTAIN WALL
- 04 ΜΠΕΤΟΝ

PROJECT: LIBERTY HOUSE	
STAMATARIS ARCHITECTS + DESIGNERS	
<small>TEL: +357 25 620 852 MAIL: info@stamataris.com.cy A: 12 Titiano Str, 3081, Limassol, Cyprus</small>	
CLIENT: DOMO PROPERTIES LTD	
LOCATION: LIMASSOL OLD TOWN	
STATUS: ΠΟΛΕΟΔΟΜΙΚΗ ΑΔΕΙΑ	PROJECT NO: 586
TITLE: SECTION B - B' & NORTH ELEVATION	
DATE: 22/02/2024	SCALE: 1:100
SHEET NO.: A07	

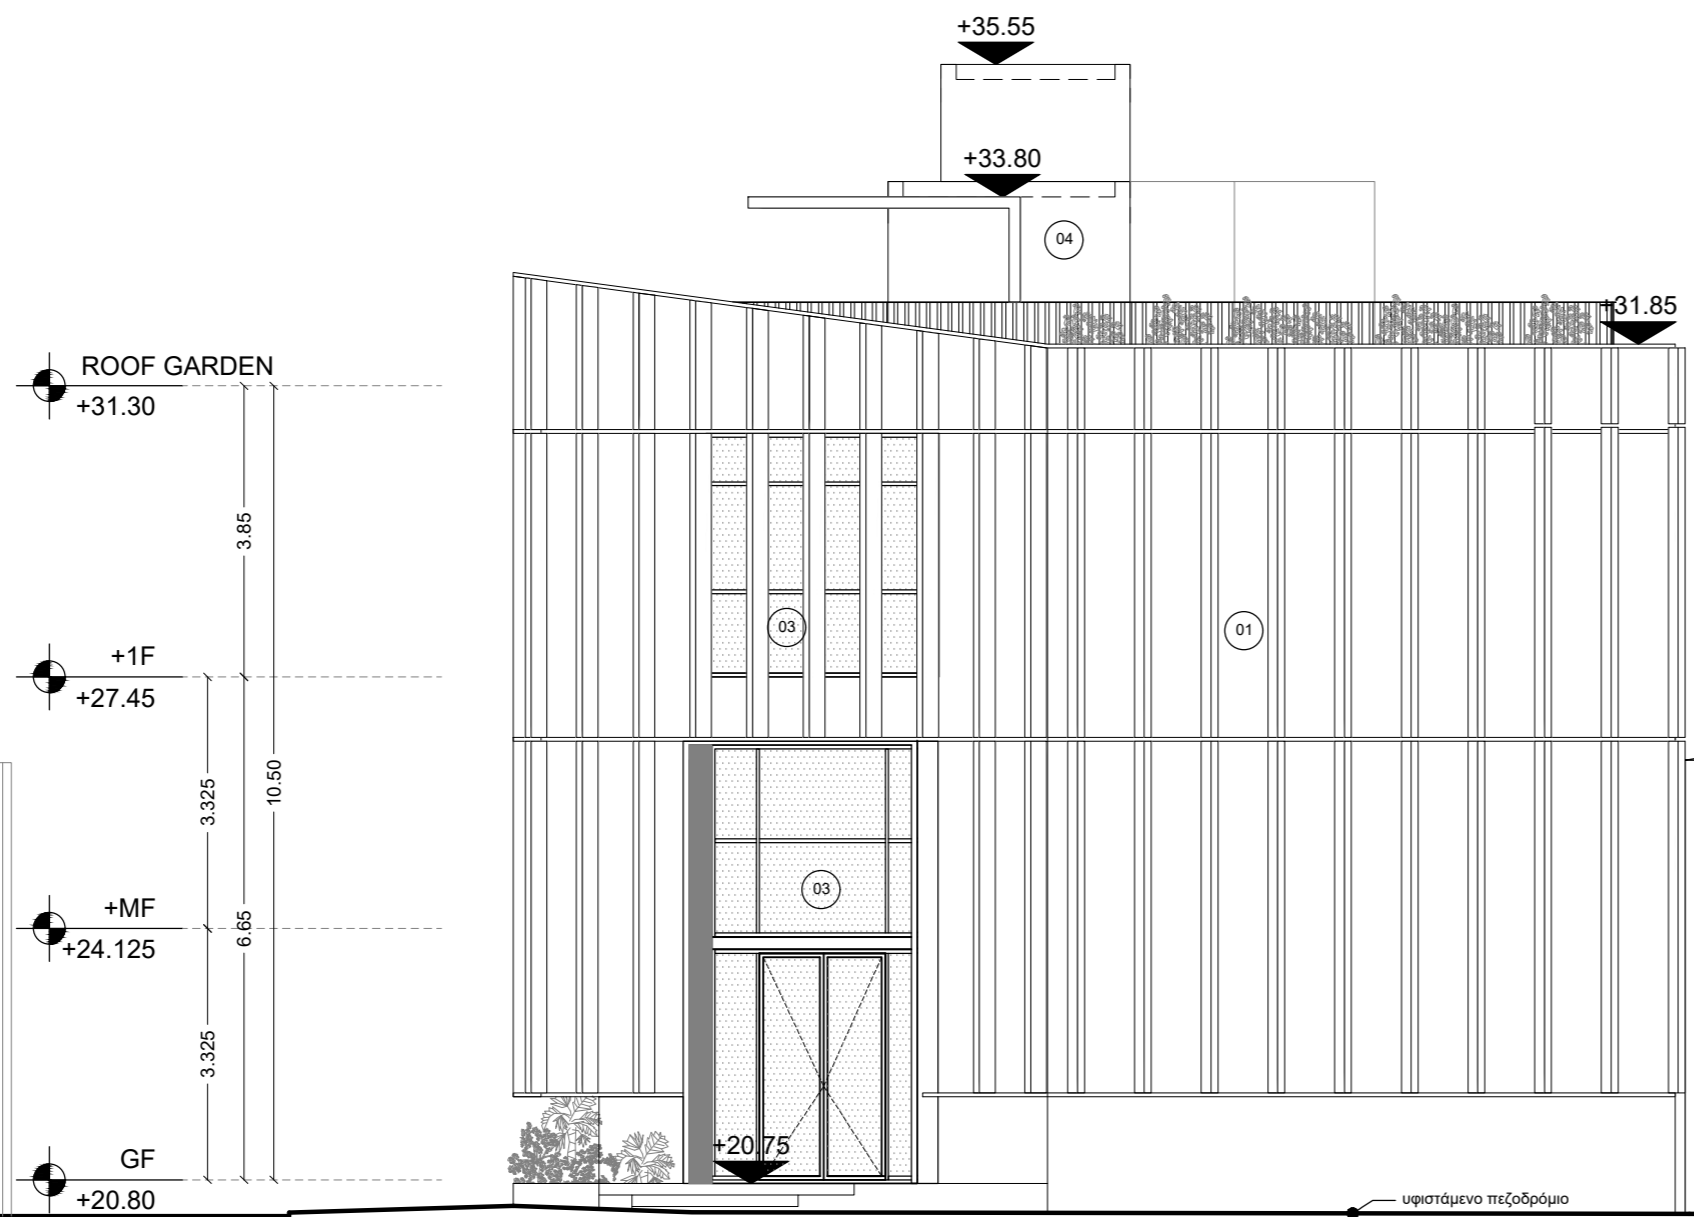

SOUTH ELEVATION
1:100

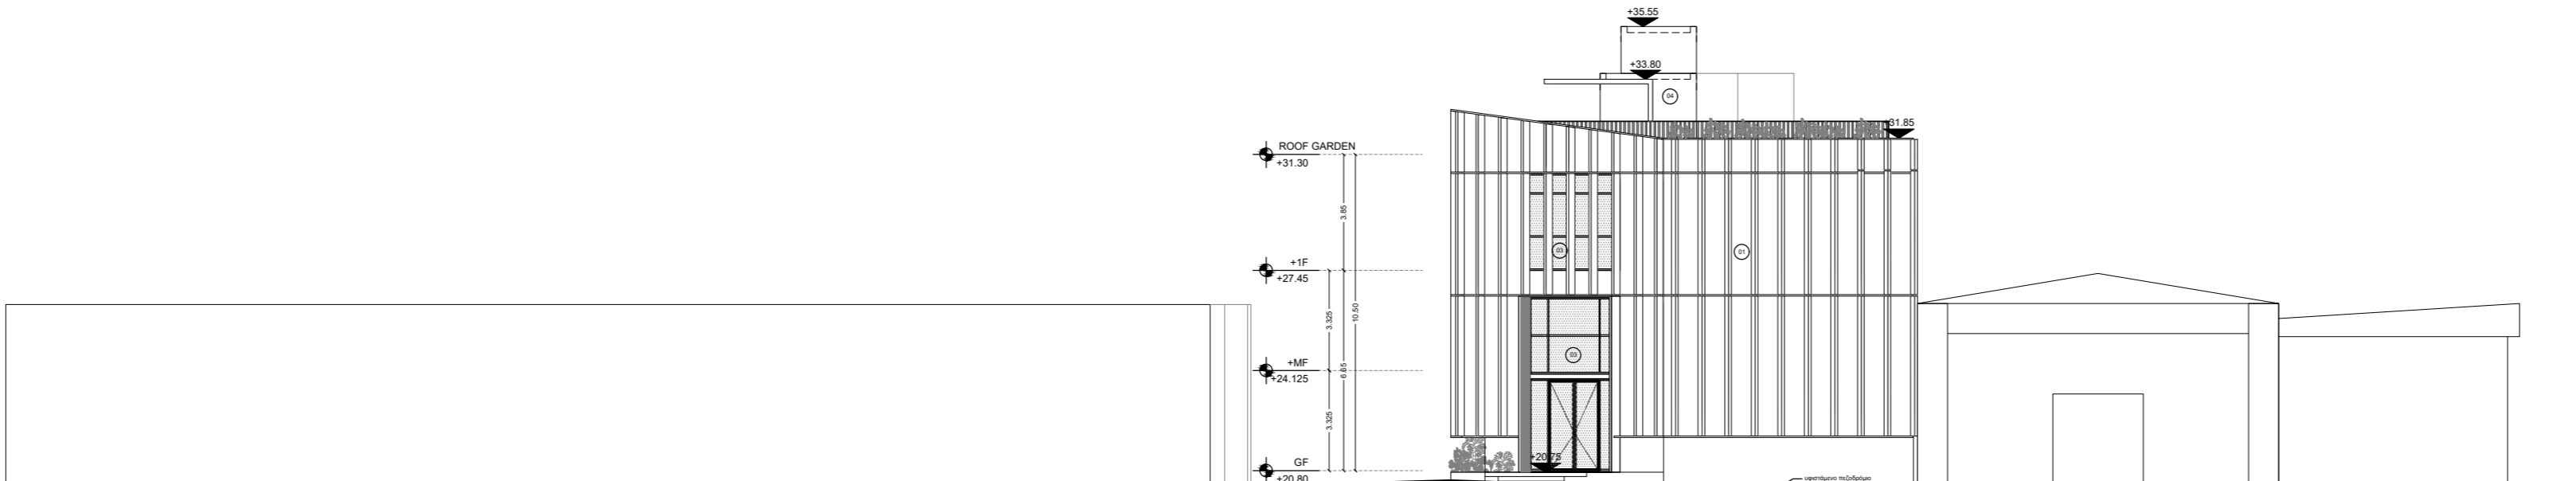

SOUTH ELEVATION
1:200

NOTES

LEGEND

ΥΛΙΚΑ

- 01 CORTEN
- 02 CORTEN MESH
- 03 CURTAIN WALL
- 04 ΜΠΕΤΟΝ

PROJECT:
LIBERTY HOUSE

STAMATARIS
ARCHITECTS + DESIGNERS

TEL: +357 25 620 852
MAIL: info@stamataris.com.cy
A: 12 Tisiano Str, 3081, Limassol, Cyprus

CLIENT: DOMO PROPERTIES LTD


LOCATION: LIMASSOL OLD TOWN

STATUS: ΠΟΛΕΟΔΟΜΙΚΗ ΑΔΕΙΑ PROJECT NO:
586

TITLE:
SOUTH ELEVATION

DATE: 22/02/2024 SCALE: 1:100

SHEET NO.: A08

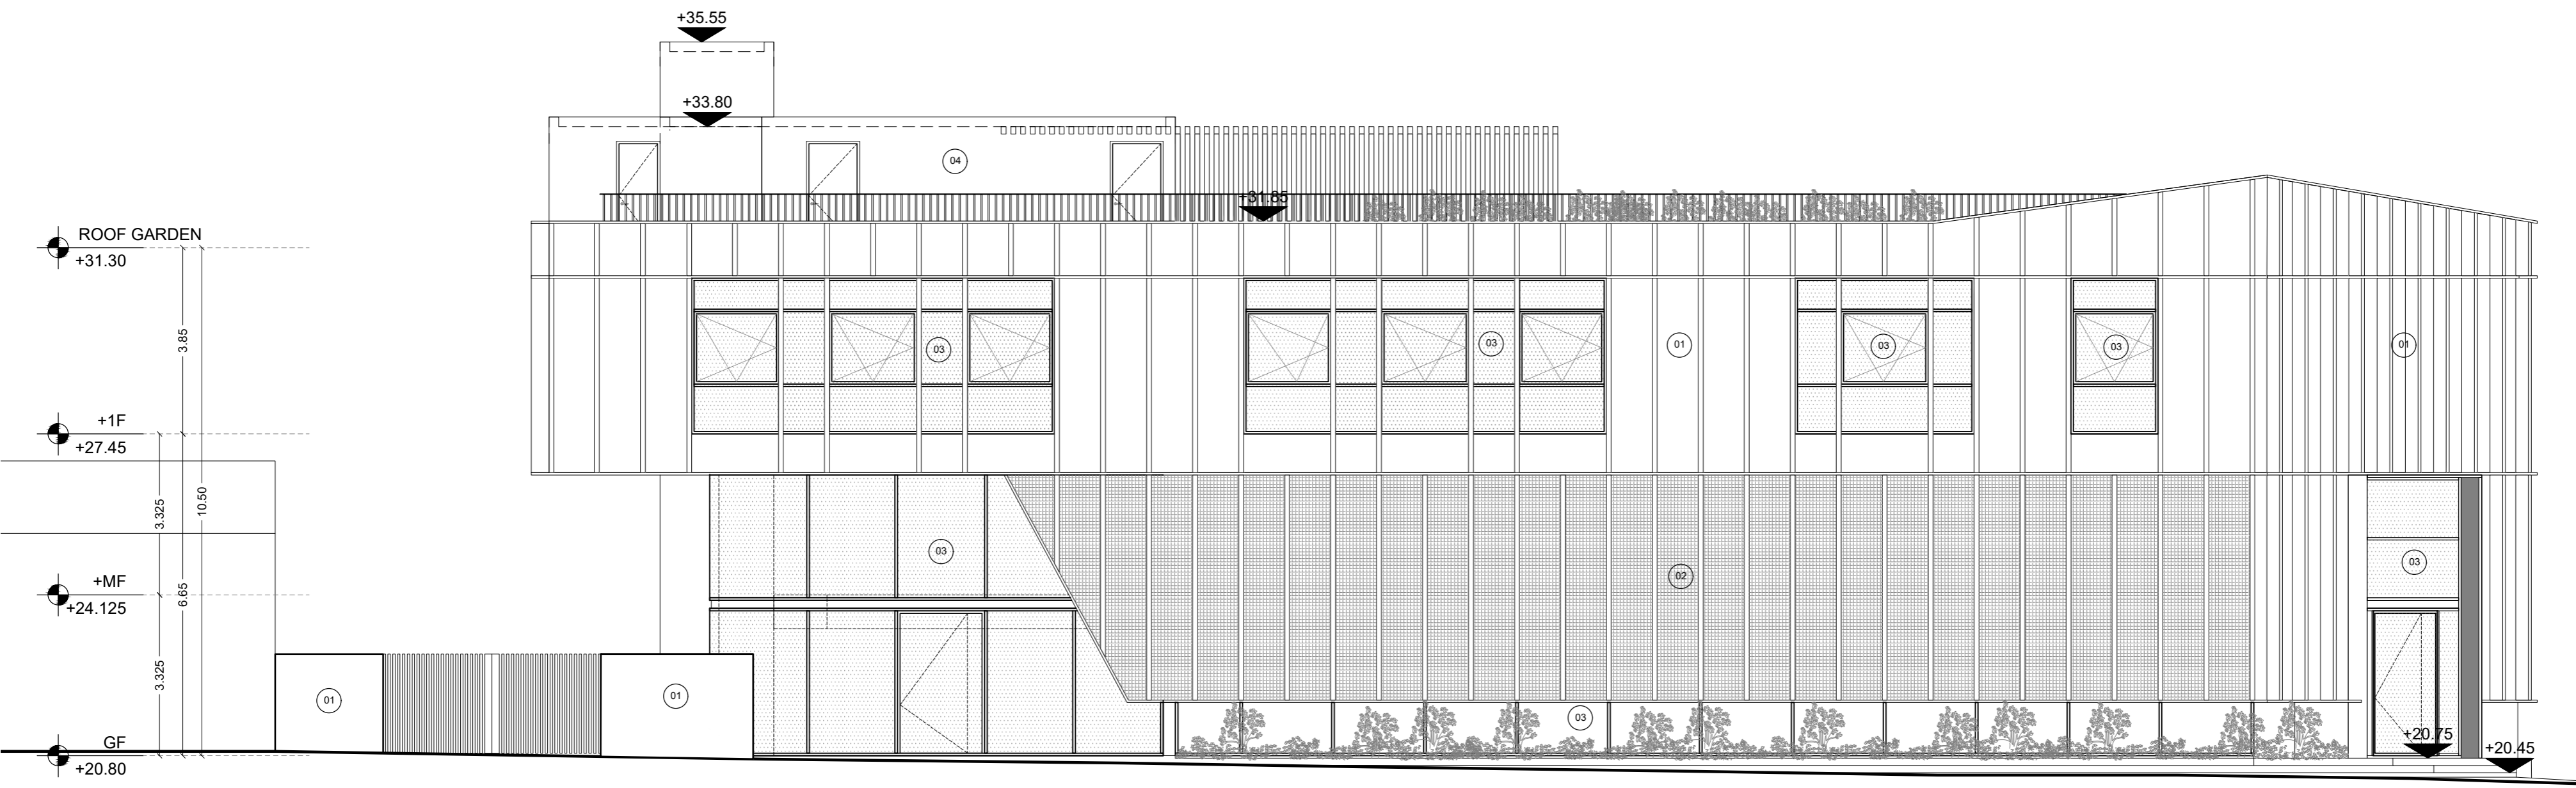


WEST ELEVATION
1:100

WEST ELEVATION
1:100

ΥΛΙΚΑ



- 01 CORTEN
- 02 CORTEN MESH
- 03 CURTAIN WALL
- 04 ΜΠΕΤΟΝ

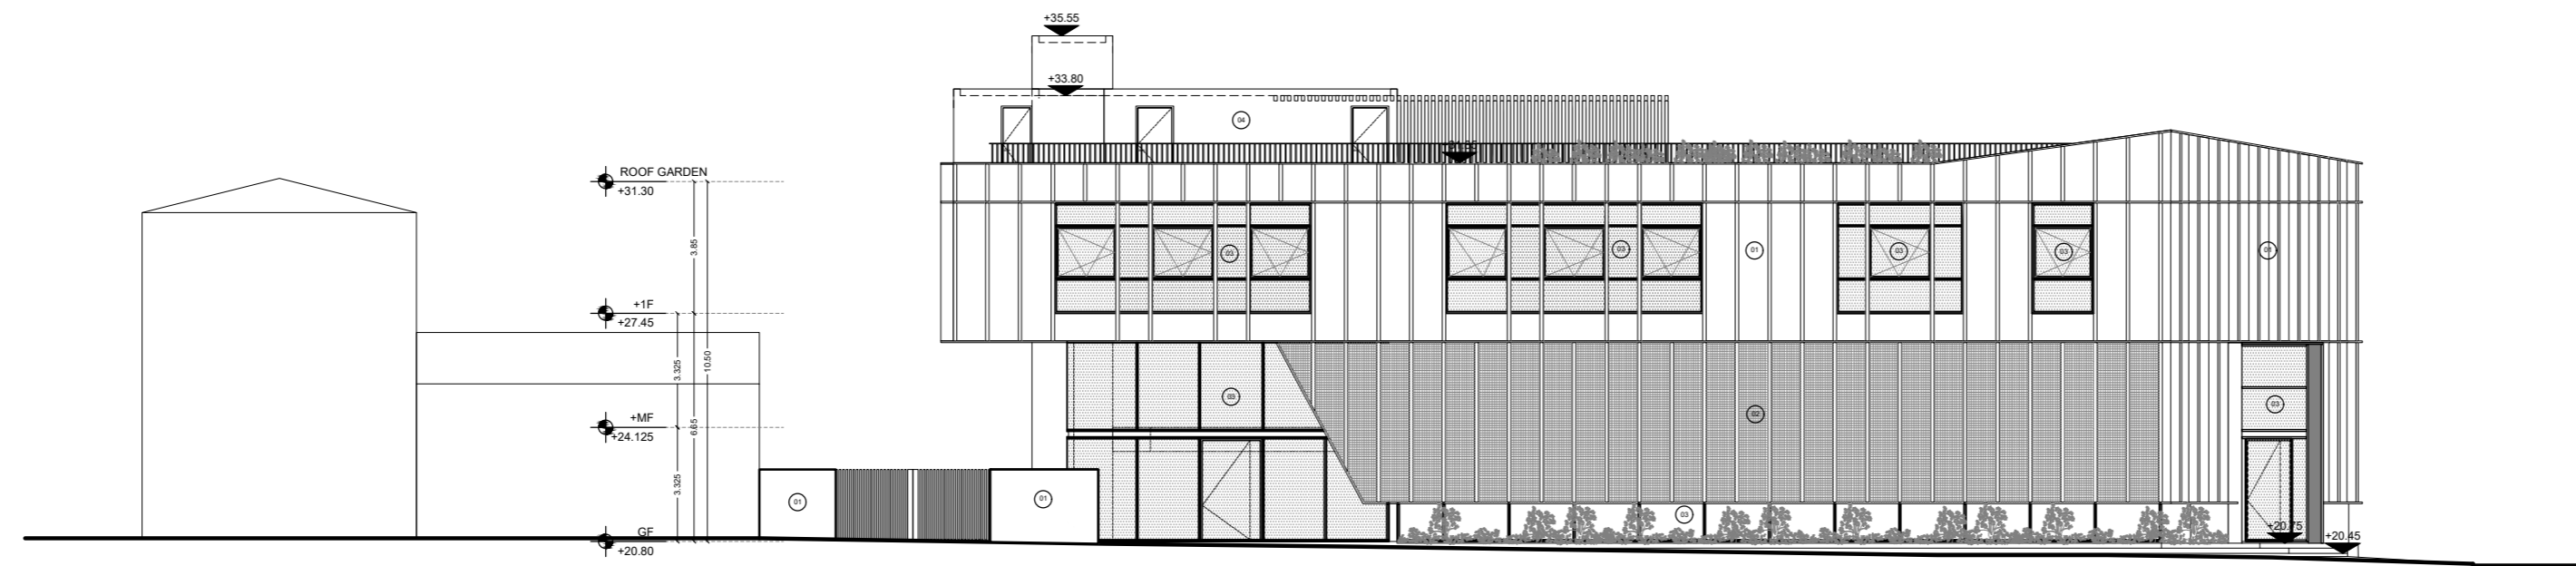

WEST ELEVATION
1:100

WEST ELEVATION
1:200

PROJECT: LIBERTY HOUSE	
STAMATARIS ARCHITECTS + DESIGNERS	
<small>TEL: +357 25 820 852 MAIL: info@stamataris.com.cy A: 12 Tisiano Str, 3081, Limassol, Cyprus</small>	
CLIENT: DOMO PROPERTIES LTD	
LOCATION: LIMASSOL OLD TOWN	
STATUS: ΠΟΛΕΟΔΟΜΙΚΗ ΑΔΕΙΑ	PROJECT NO: 586
TITLE: WEST ELEVATION	
DATE: 22/02/2024	SCALE: 1:100 & 1:200
SHEET NO.:	A09

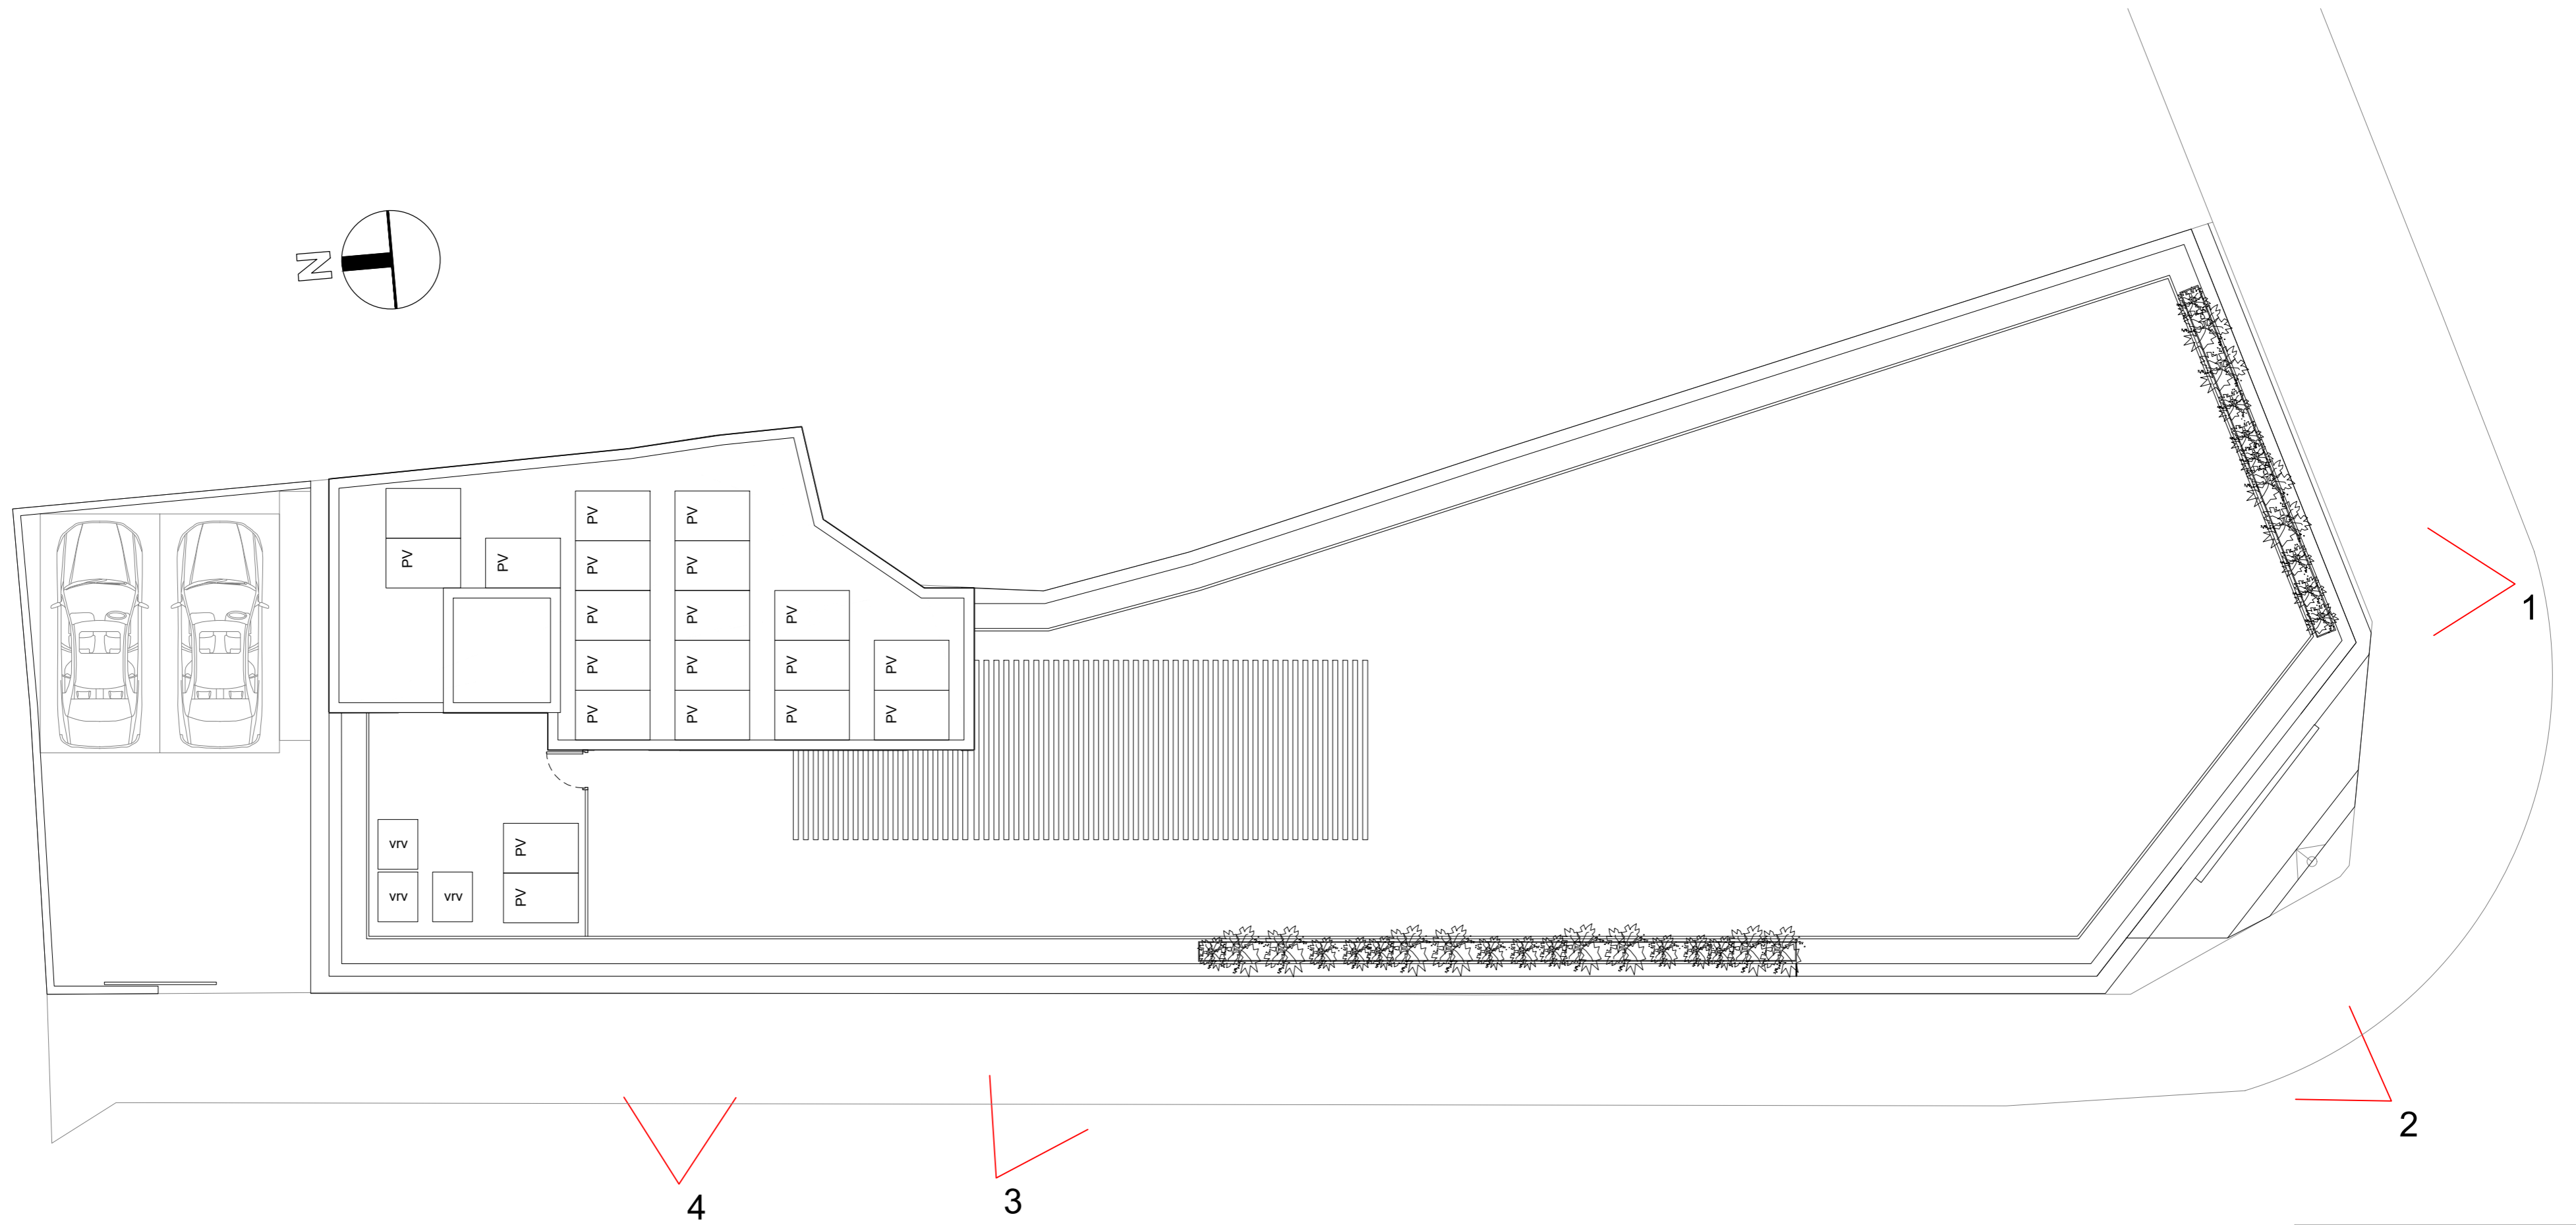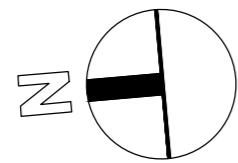

1



2




3



4

PROJECT: LIBERTY HOUSE	
STAMATARIS ARCHITECTS + DESIGNERS	
<small>TEL: +357 25 820 852 MAIL: info@stamataris.com.cy A: 12 Tisiano Str, 3081, Limassol, Cyprus</small>	
CLIENT: DOMO PROPERTIES LTD	
LOCATION: LIMASSOL OLD TOWN	
STATUS: ΠΟΛΕΟΔΟΜΙΚΗ ΑΔΕΙΑ	PROJECT NO: 586
TITLE: ΦΩΤΟΓΡΑΦΙΕΣ	
DATE: 22/02/2024	SCALE: 1:100
SHEET NO.: A10	

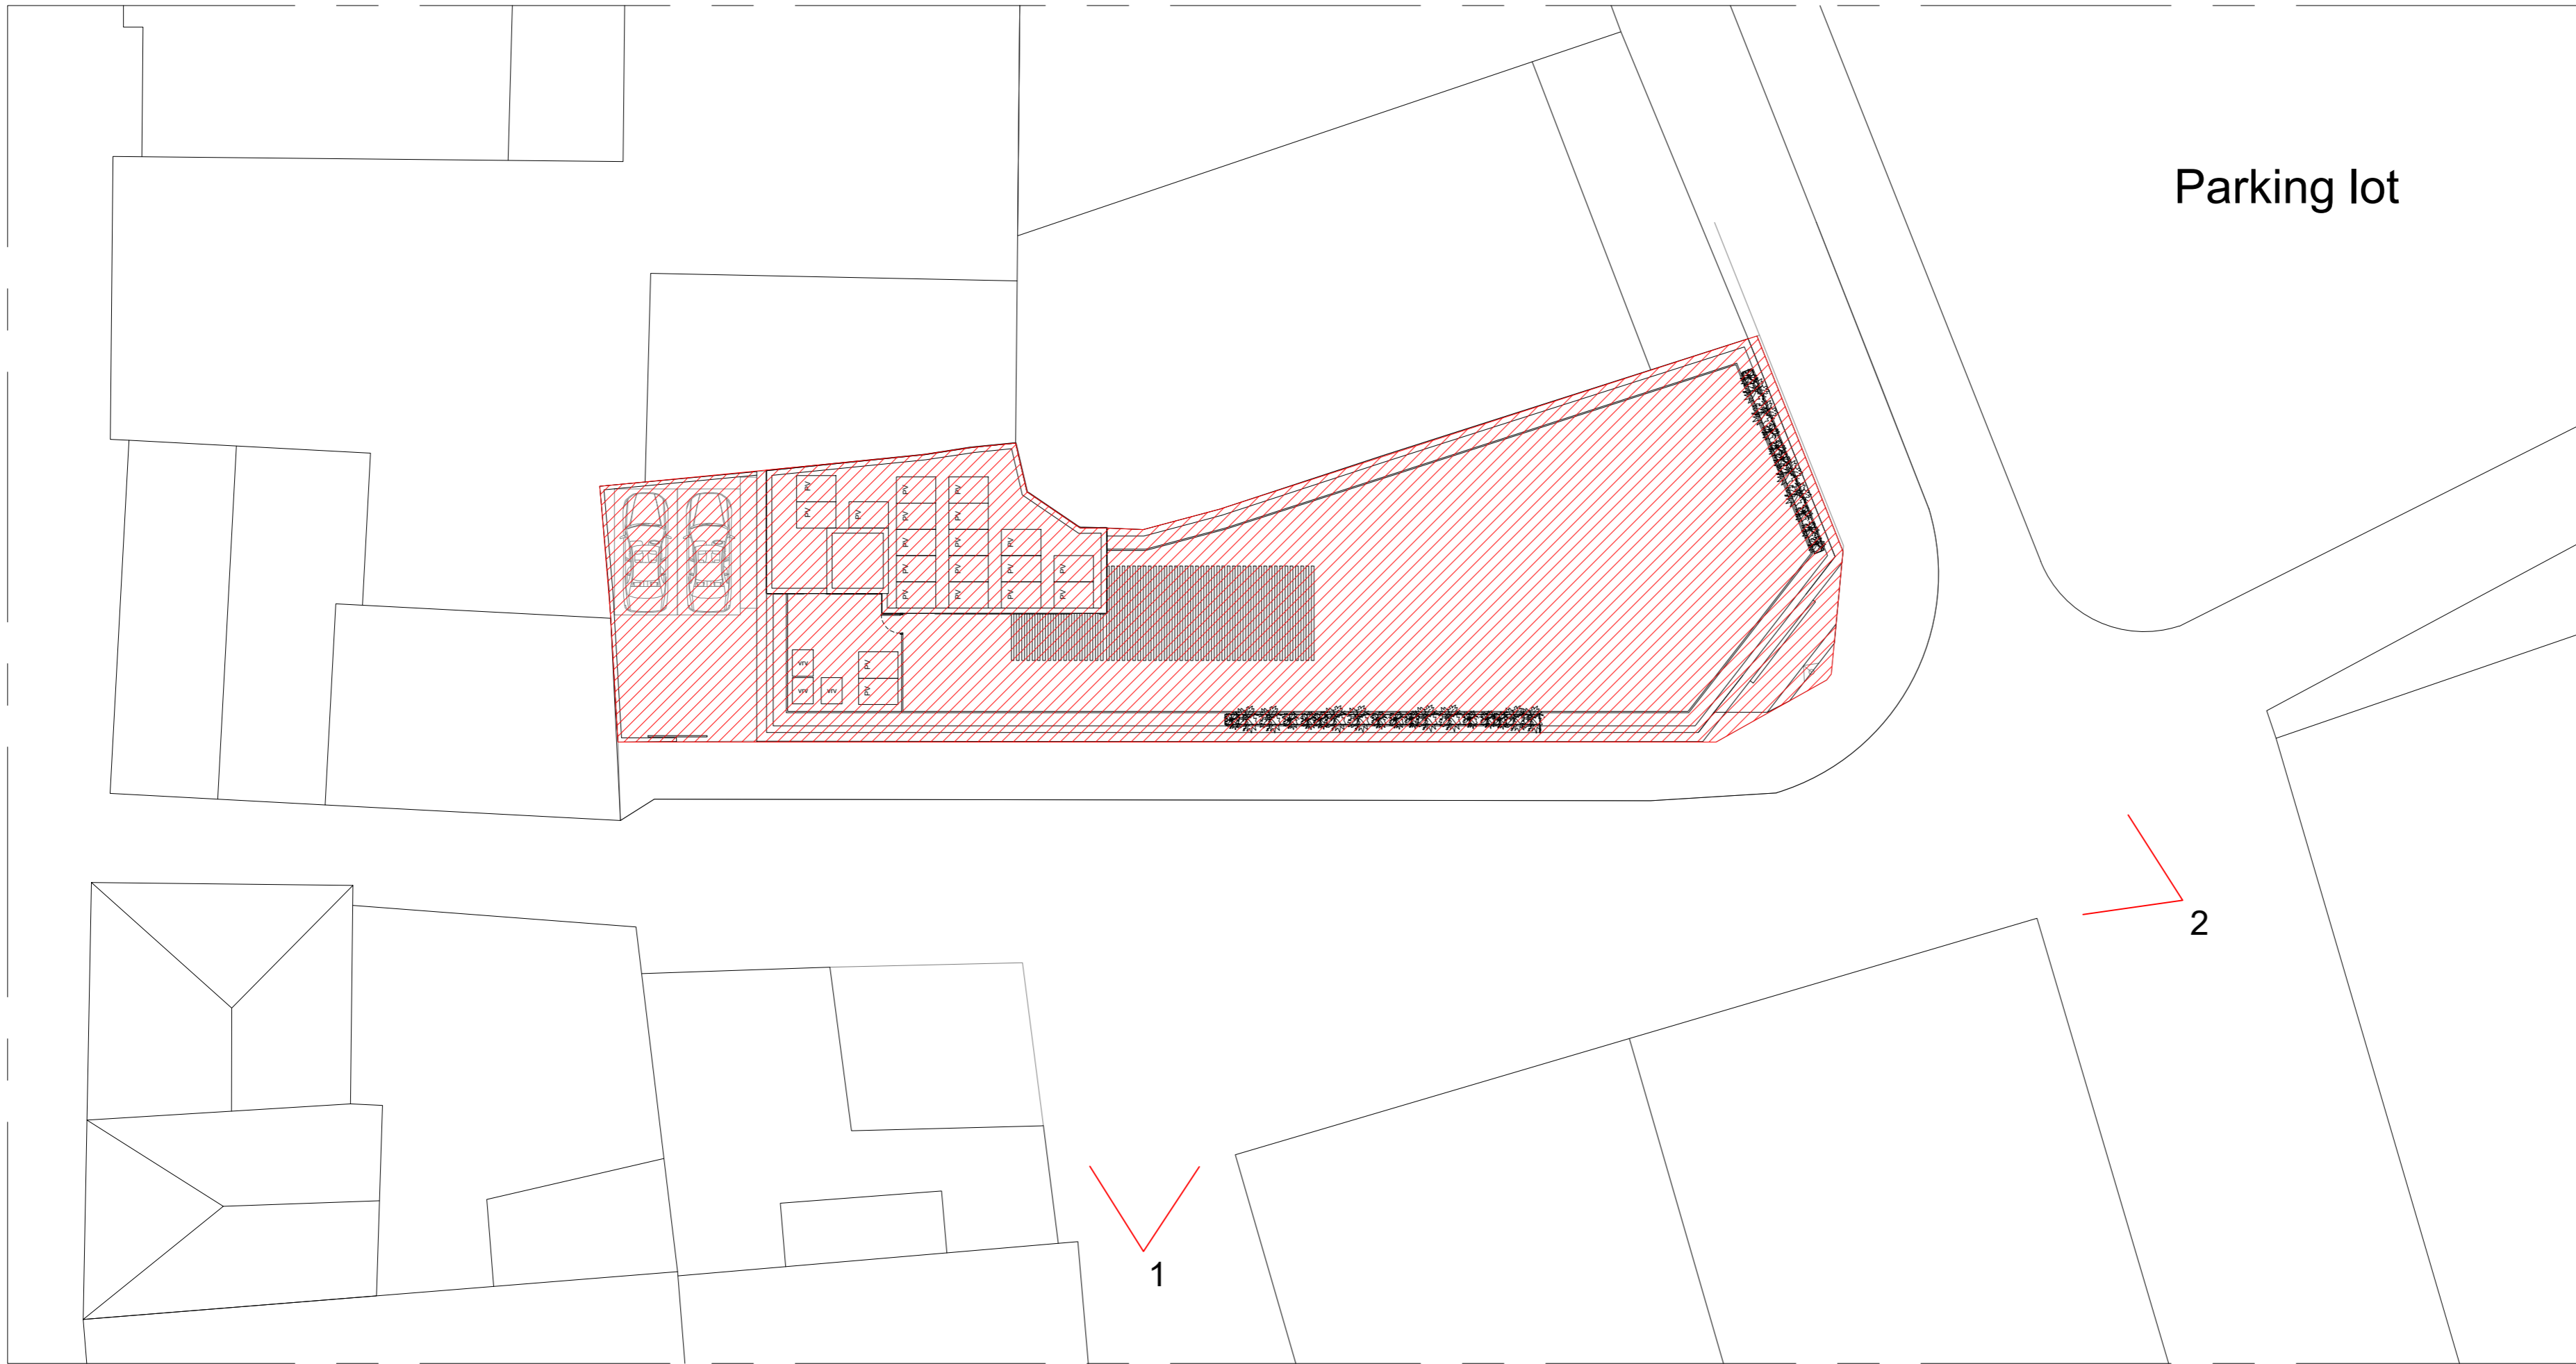

ΧΩΡΟΜΕΤΡΙΚΟ
1:200



1



2

NOTES

LEGEND

PROJECT:
LIBERTY HOUSE

STAMATARIS
ARCHITECTS + DESIGNERS

TEL: +357 25 820 852
MAIL: info@stamataris.com.cy
A: 12 Tisiano Str, 3081, Limassol, Cyprus

CLIENT: DOMO PROPERTIES LTD

LOCATION: LIMASSOL OLD TOWN

STATUS: ΠΟΛΕΟΔΟΜΙΚΗ ΑΔΕΙΑ PROJECT NO:
586

TITLE:
ΧΩΡΟΜΕΤΡΙΚΟ

DATE: 22/02/2024 SCALE: 1:200

SHEET NO.: A11