



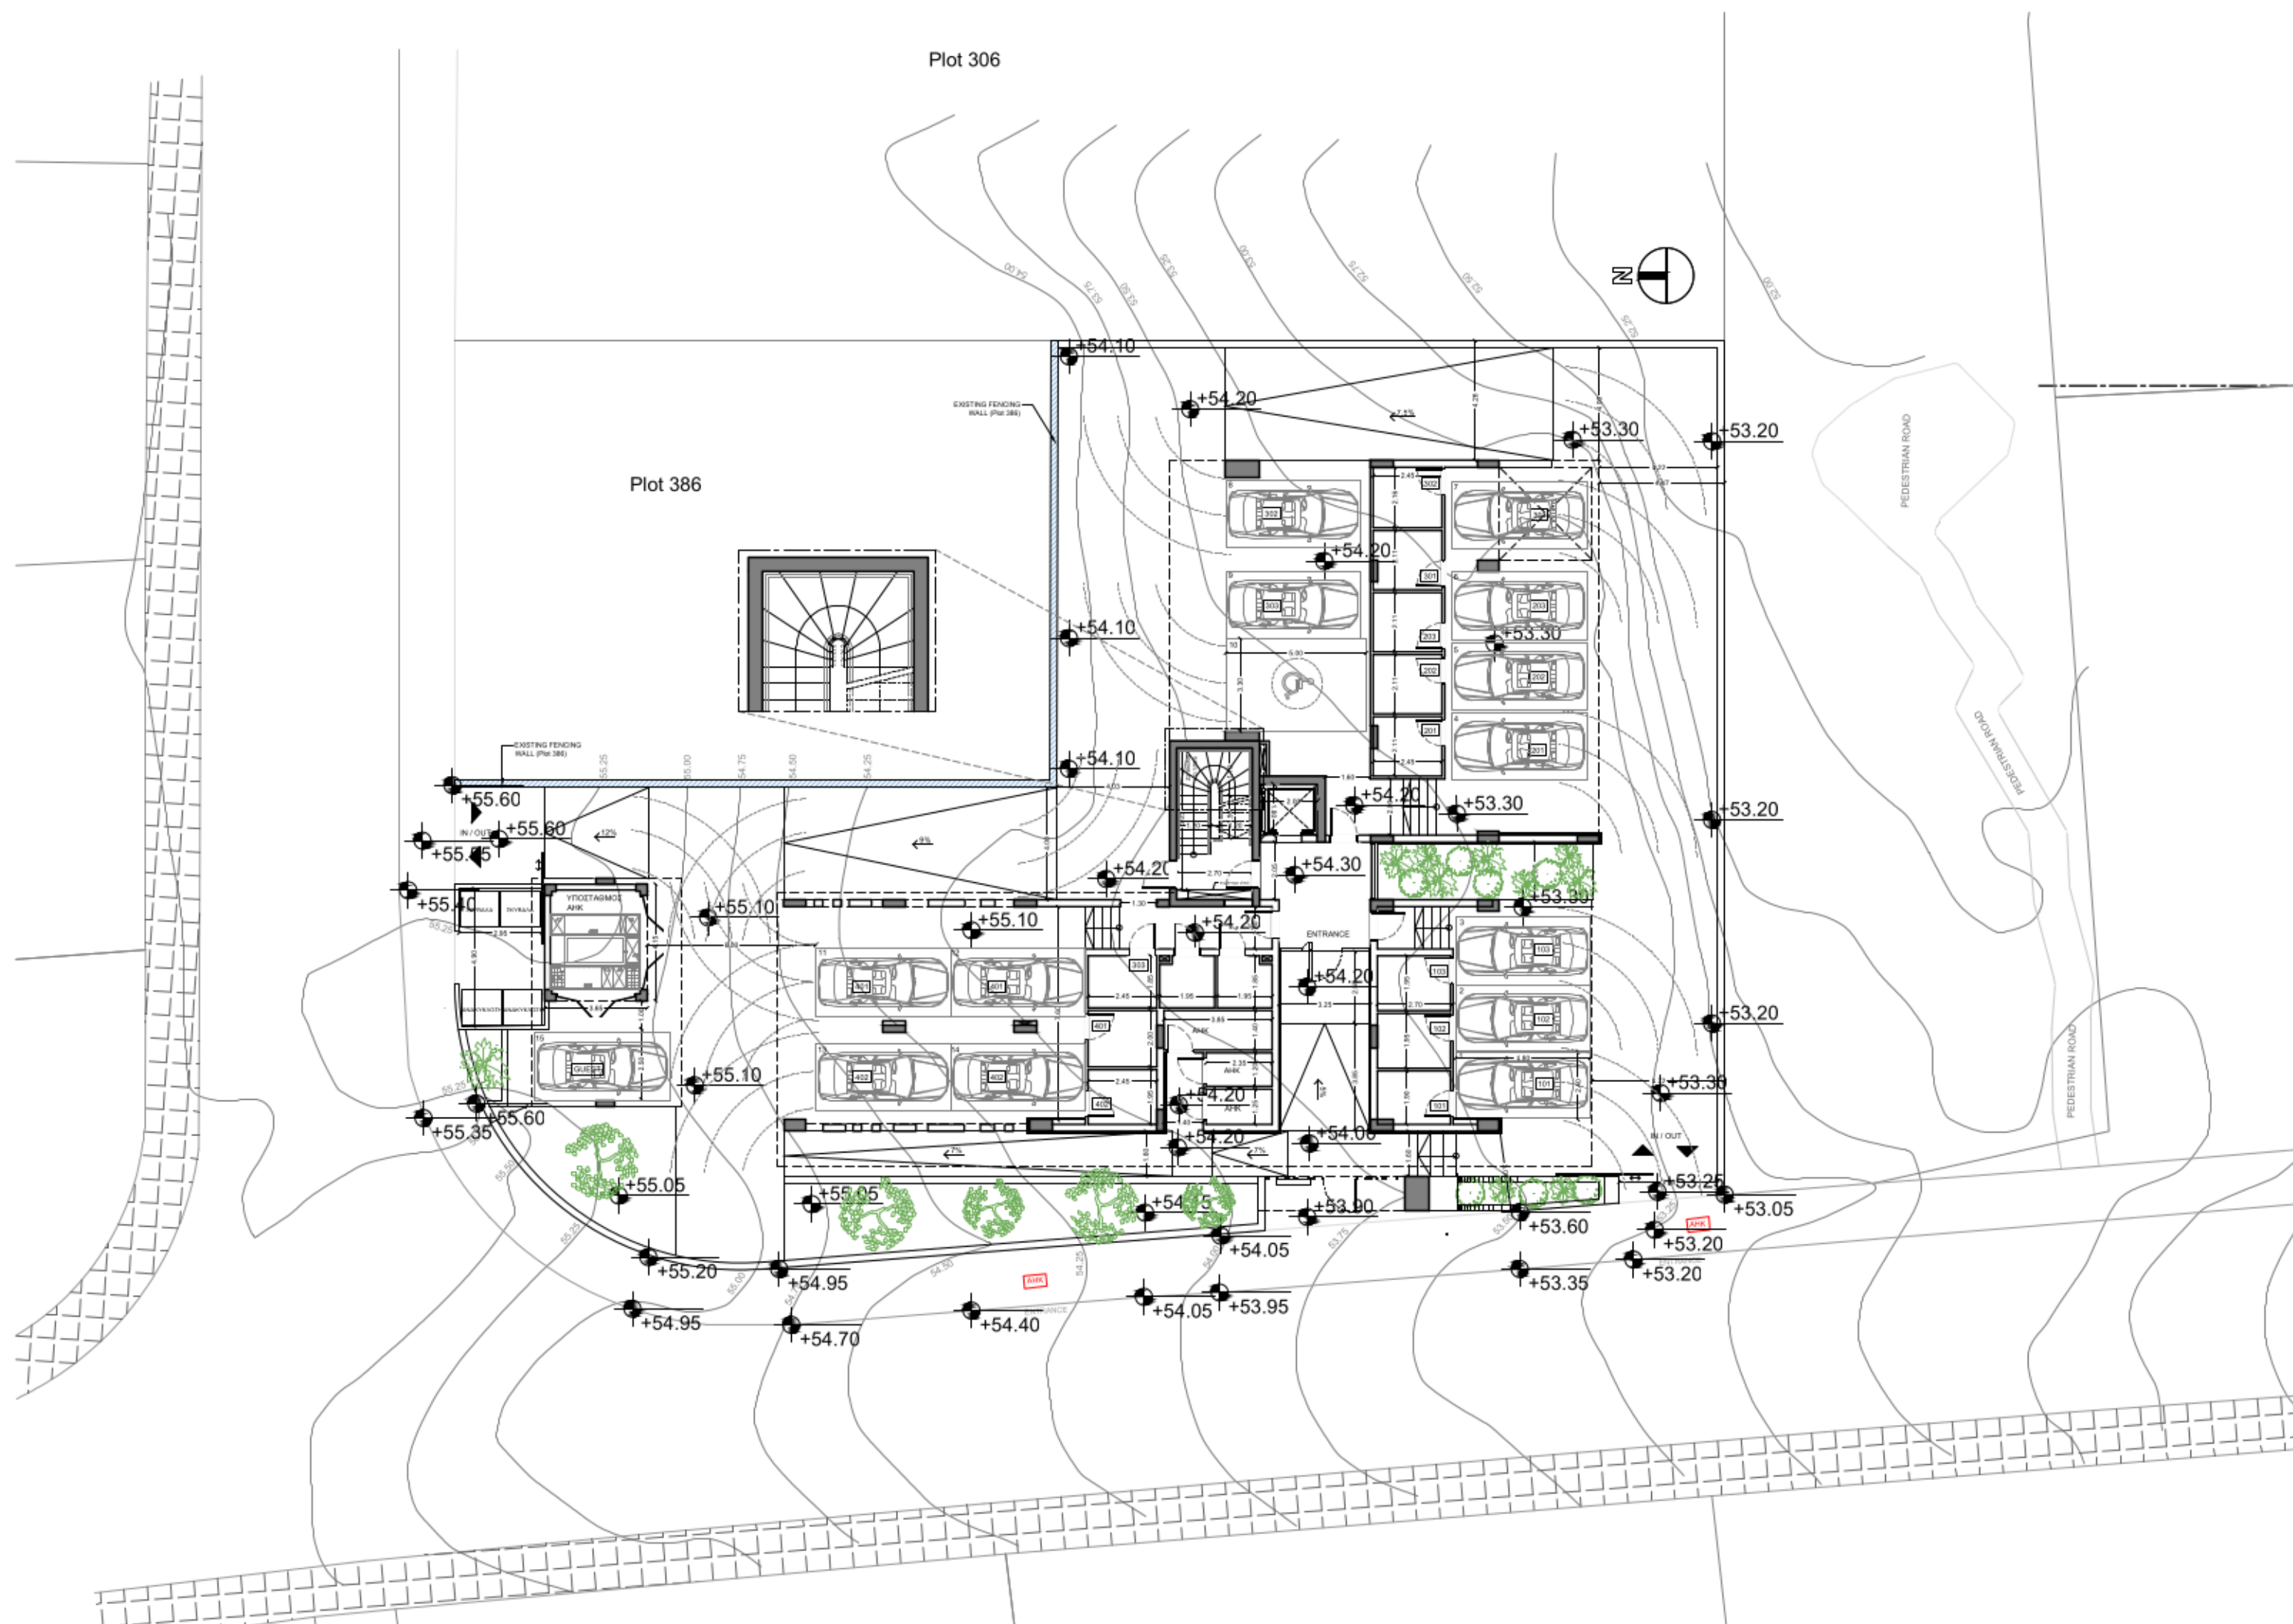


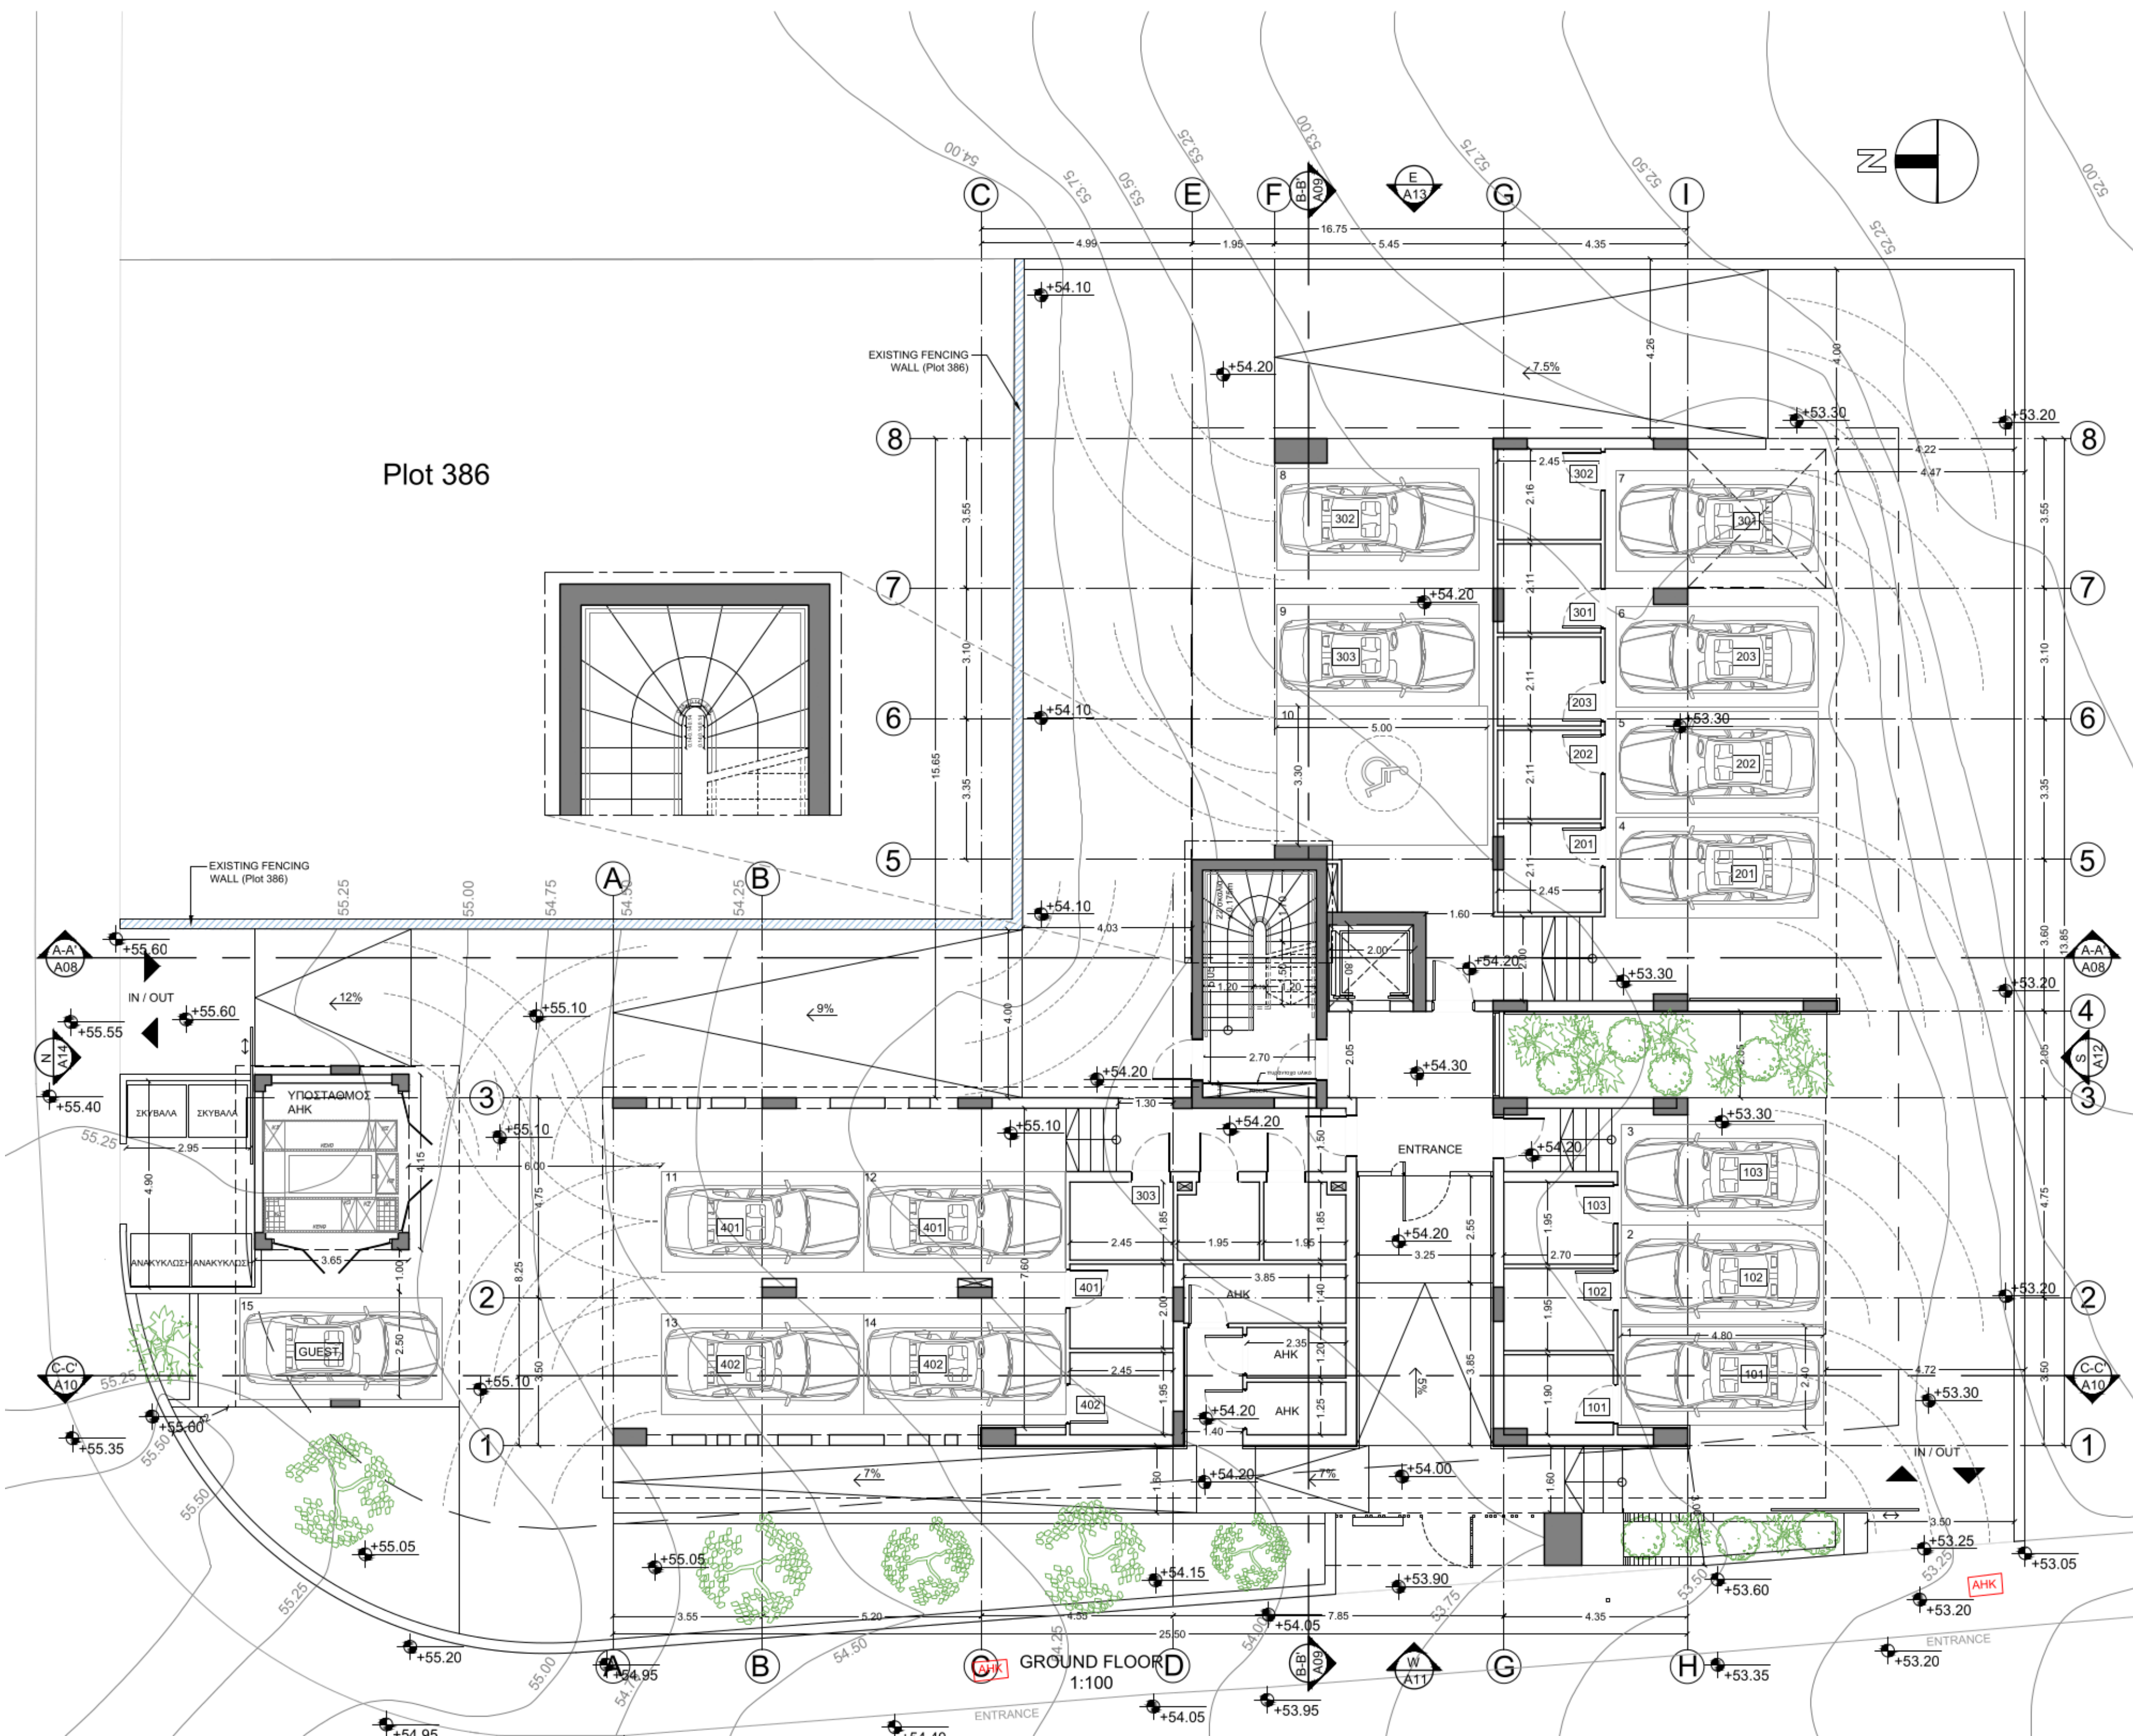


SITE PLAN
1:200

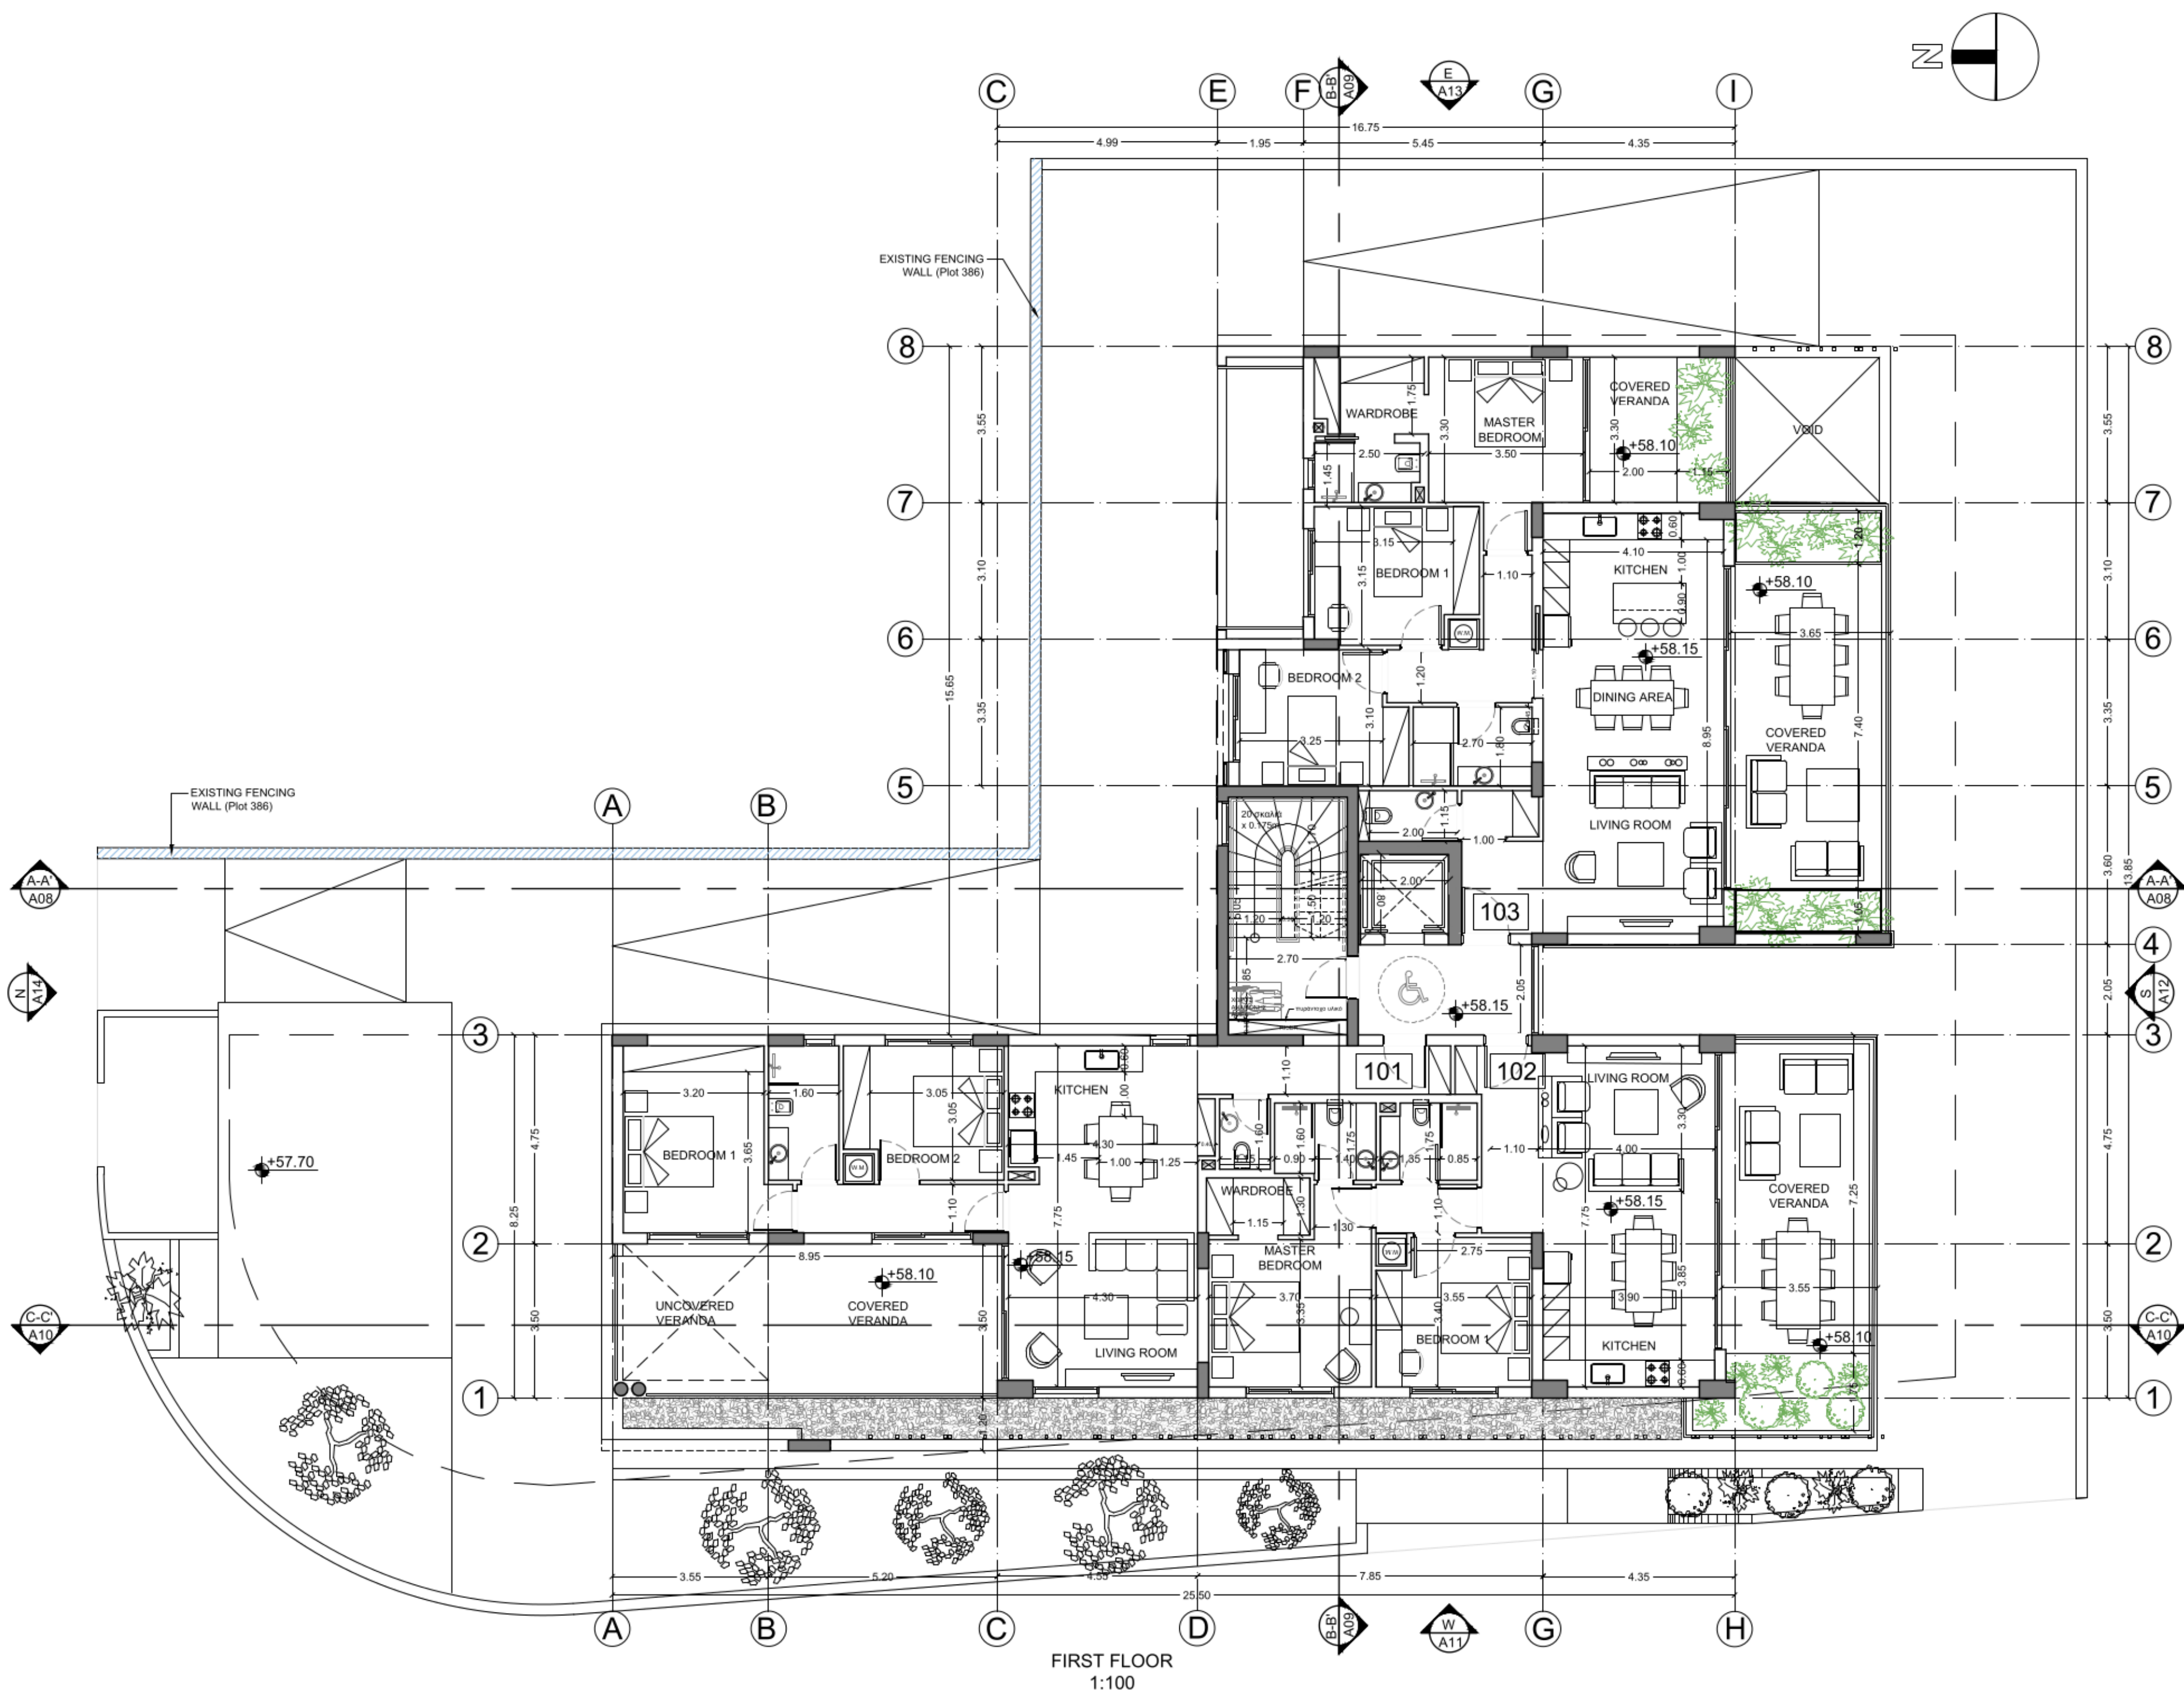

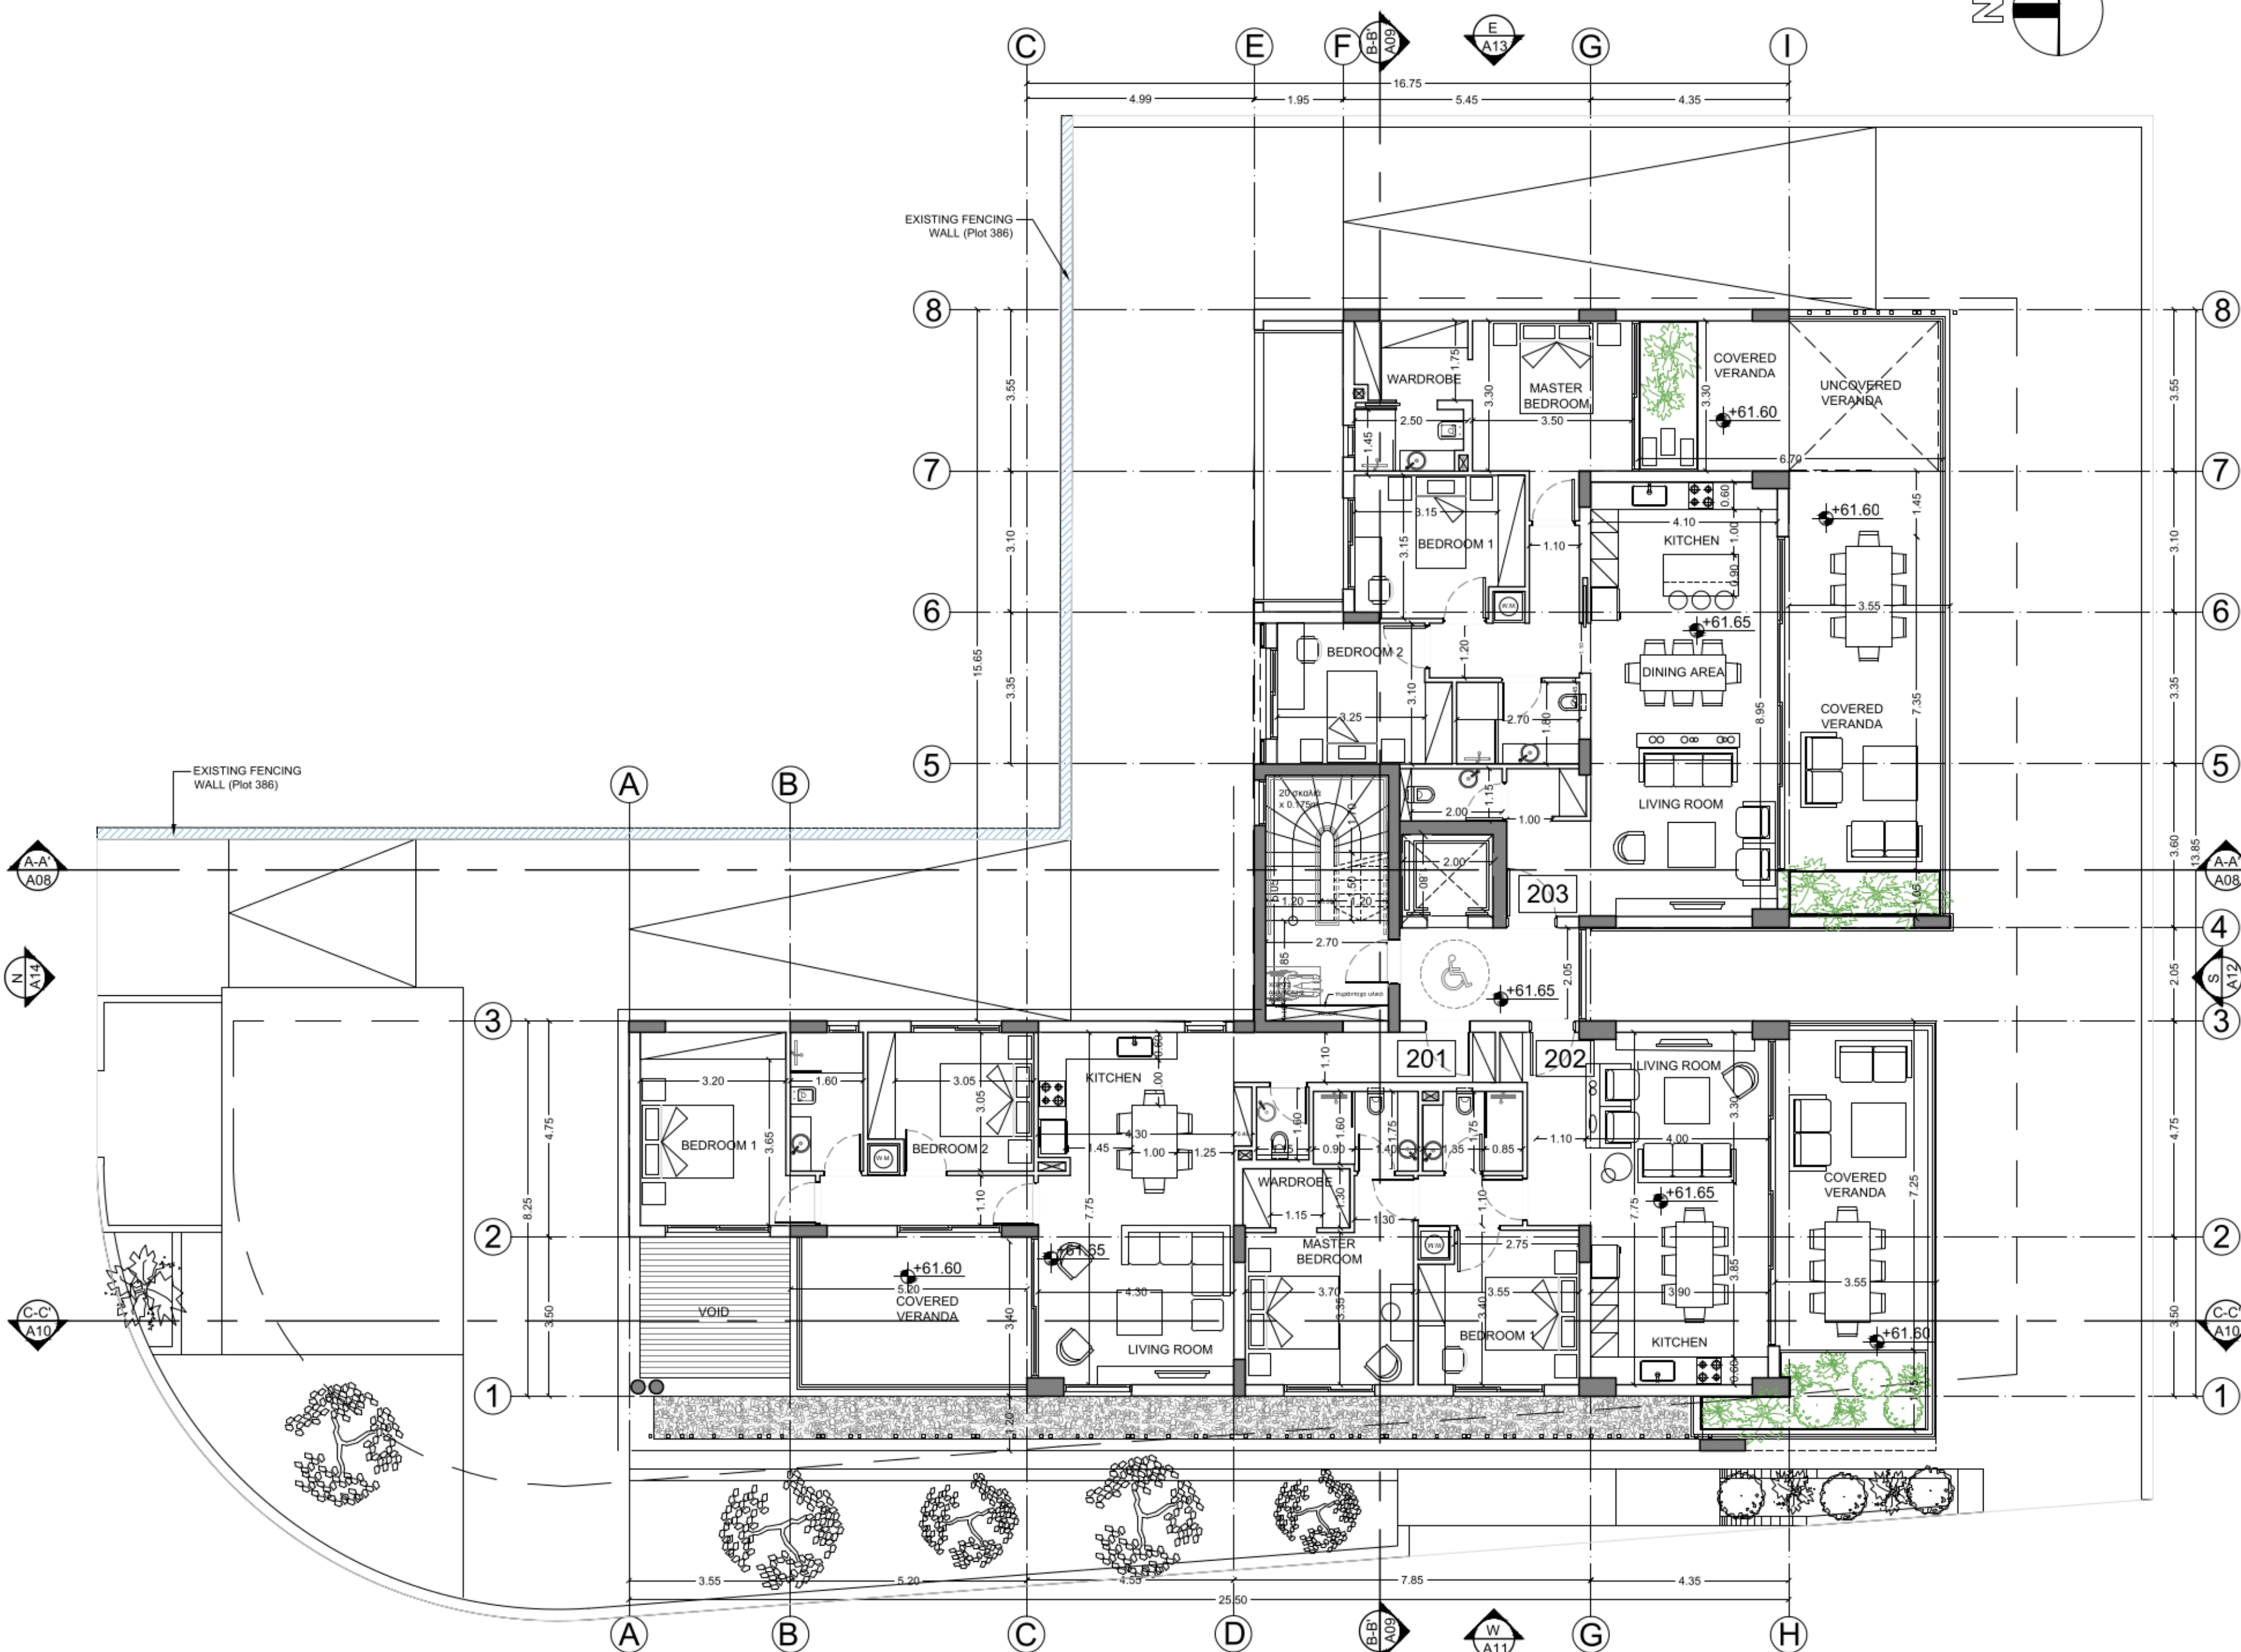


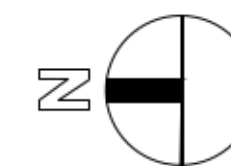



SECOND FLOOR
1:100


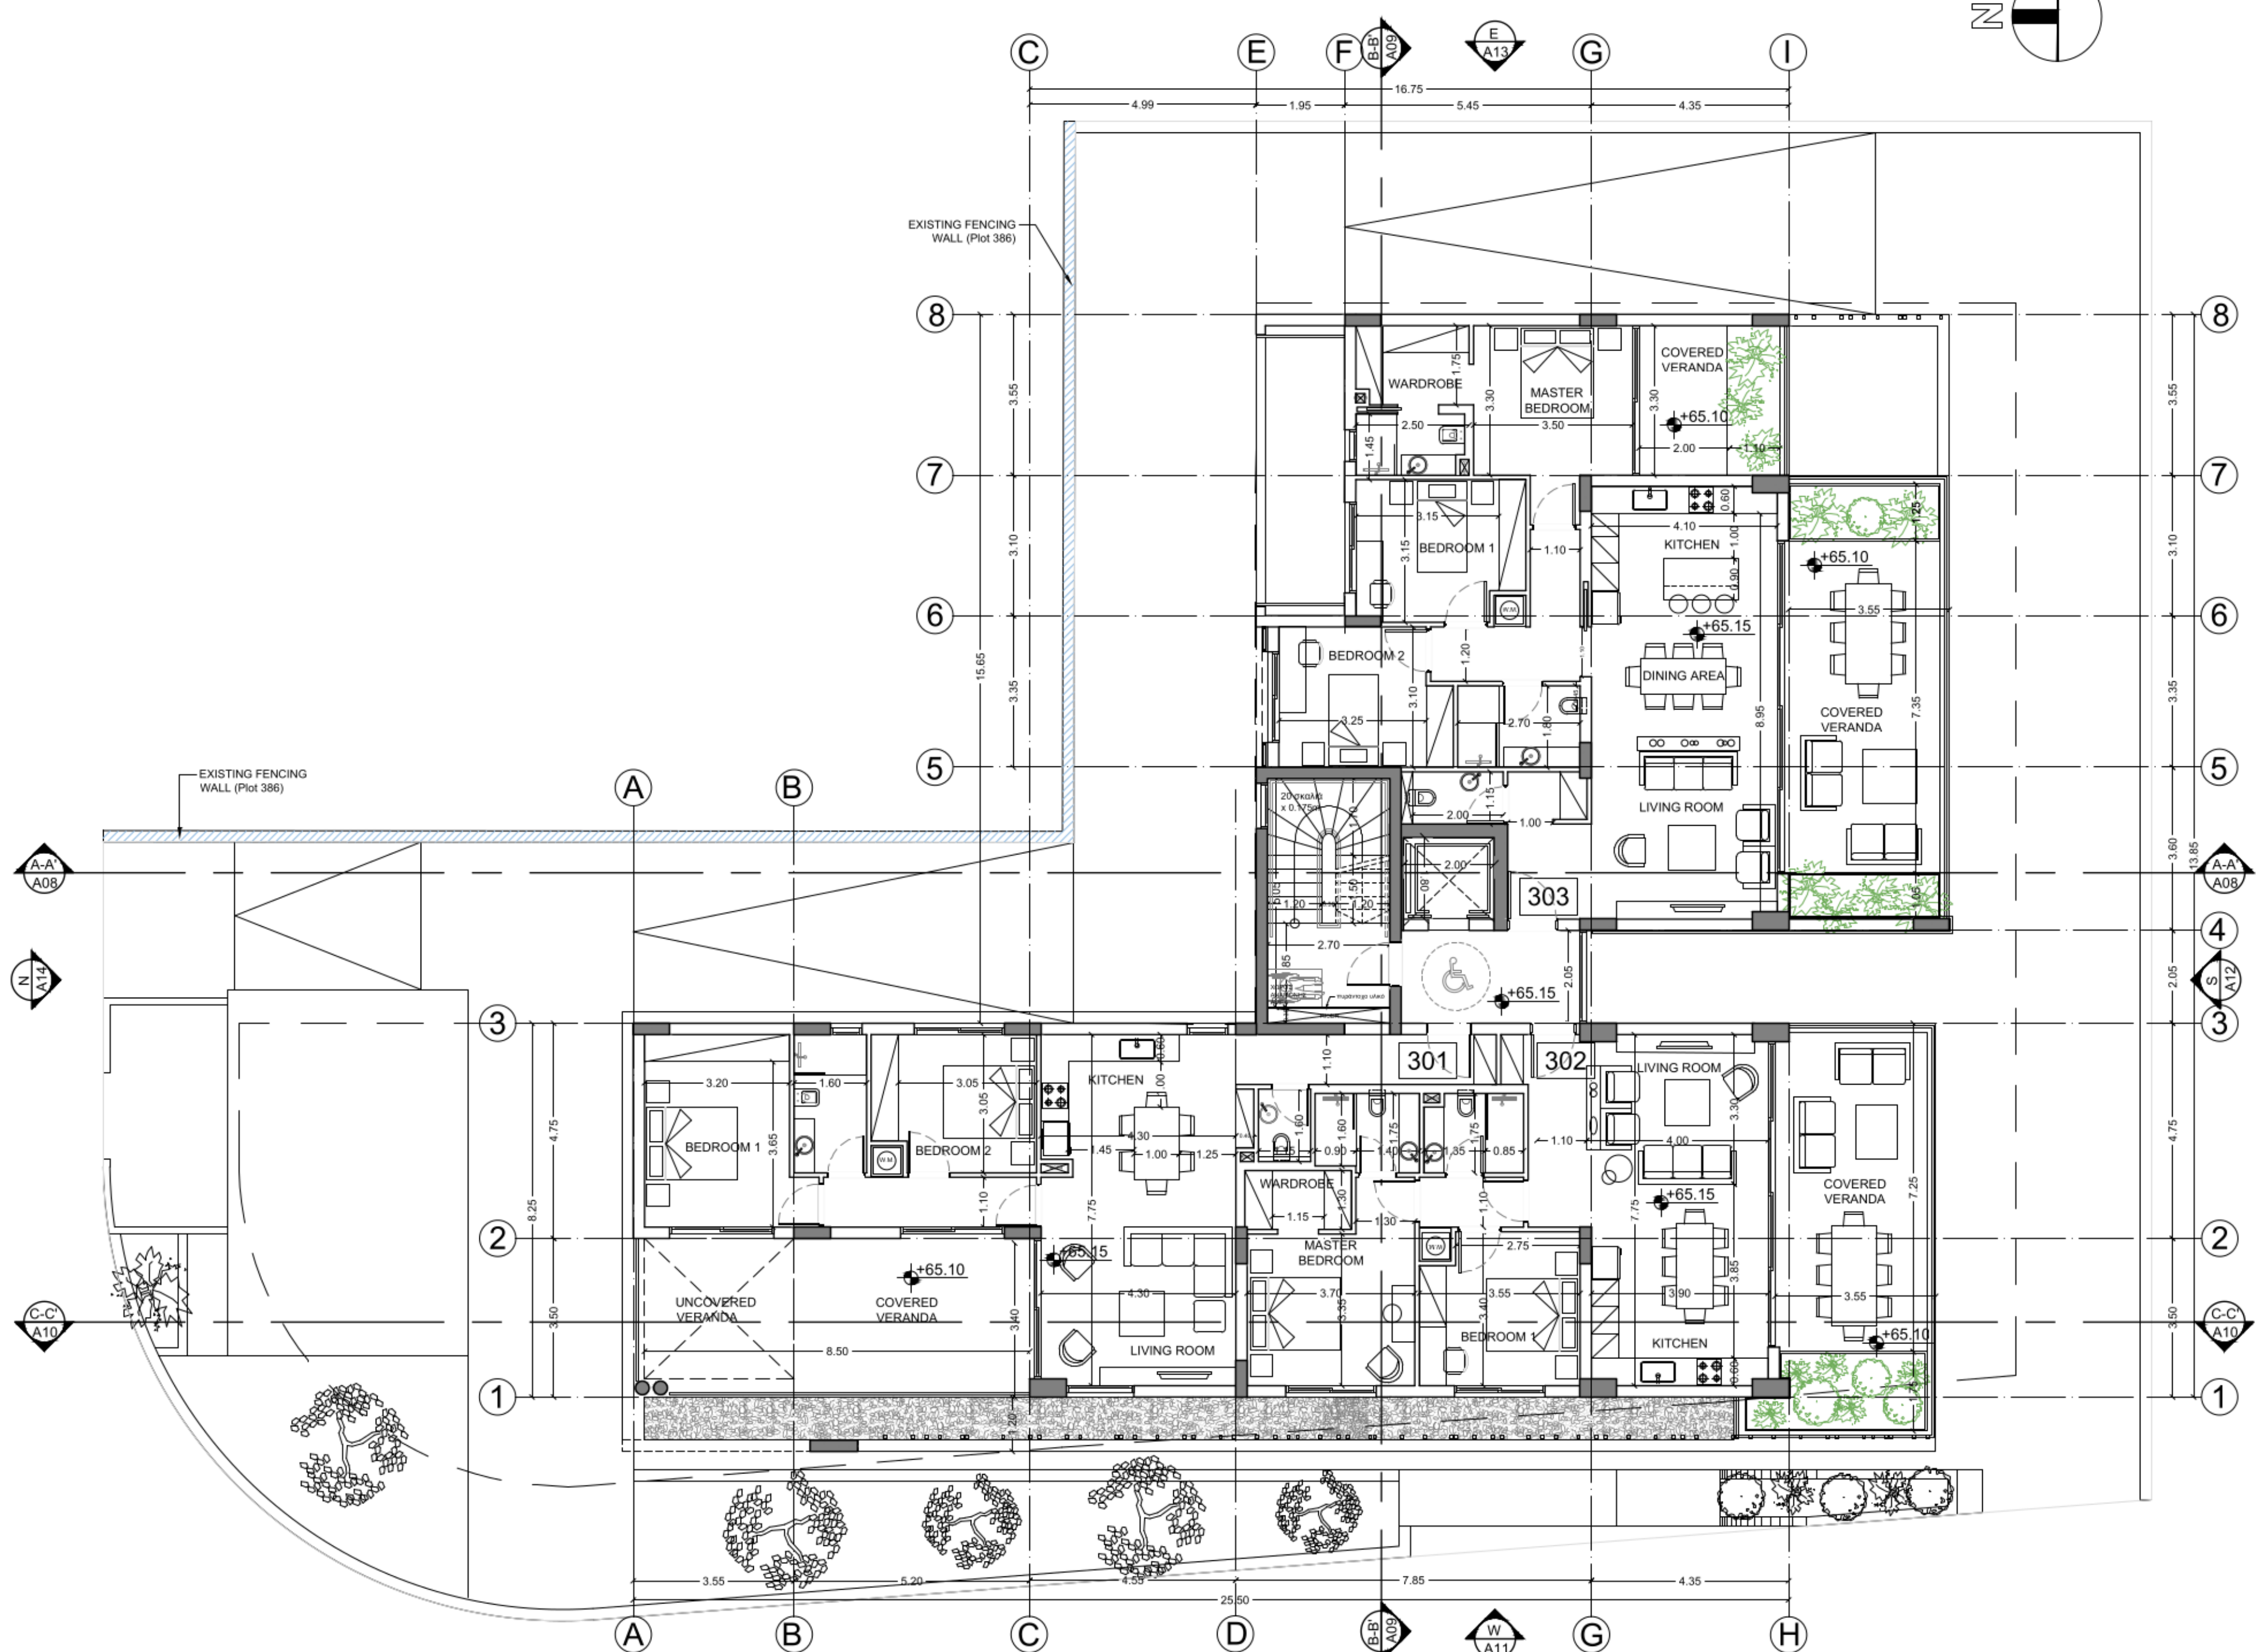


THIRD FLOOR
1:100

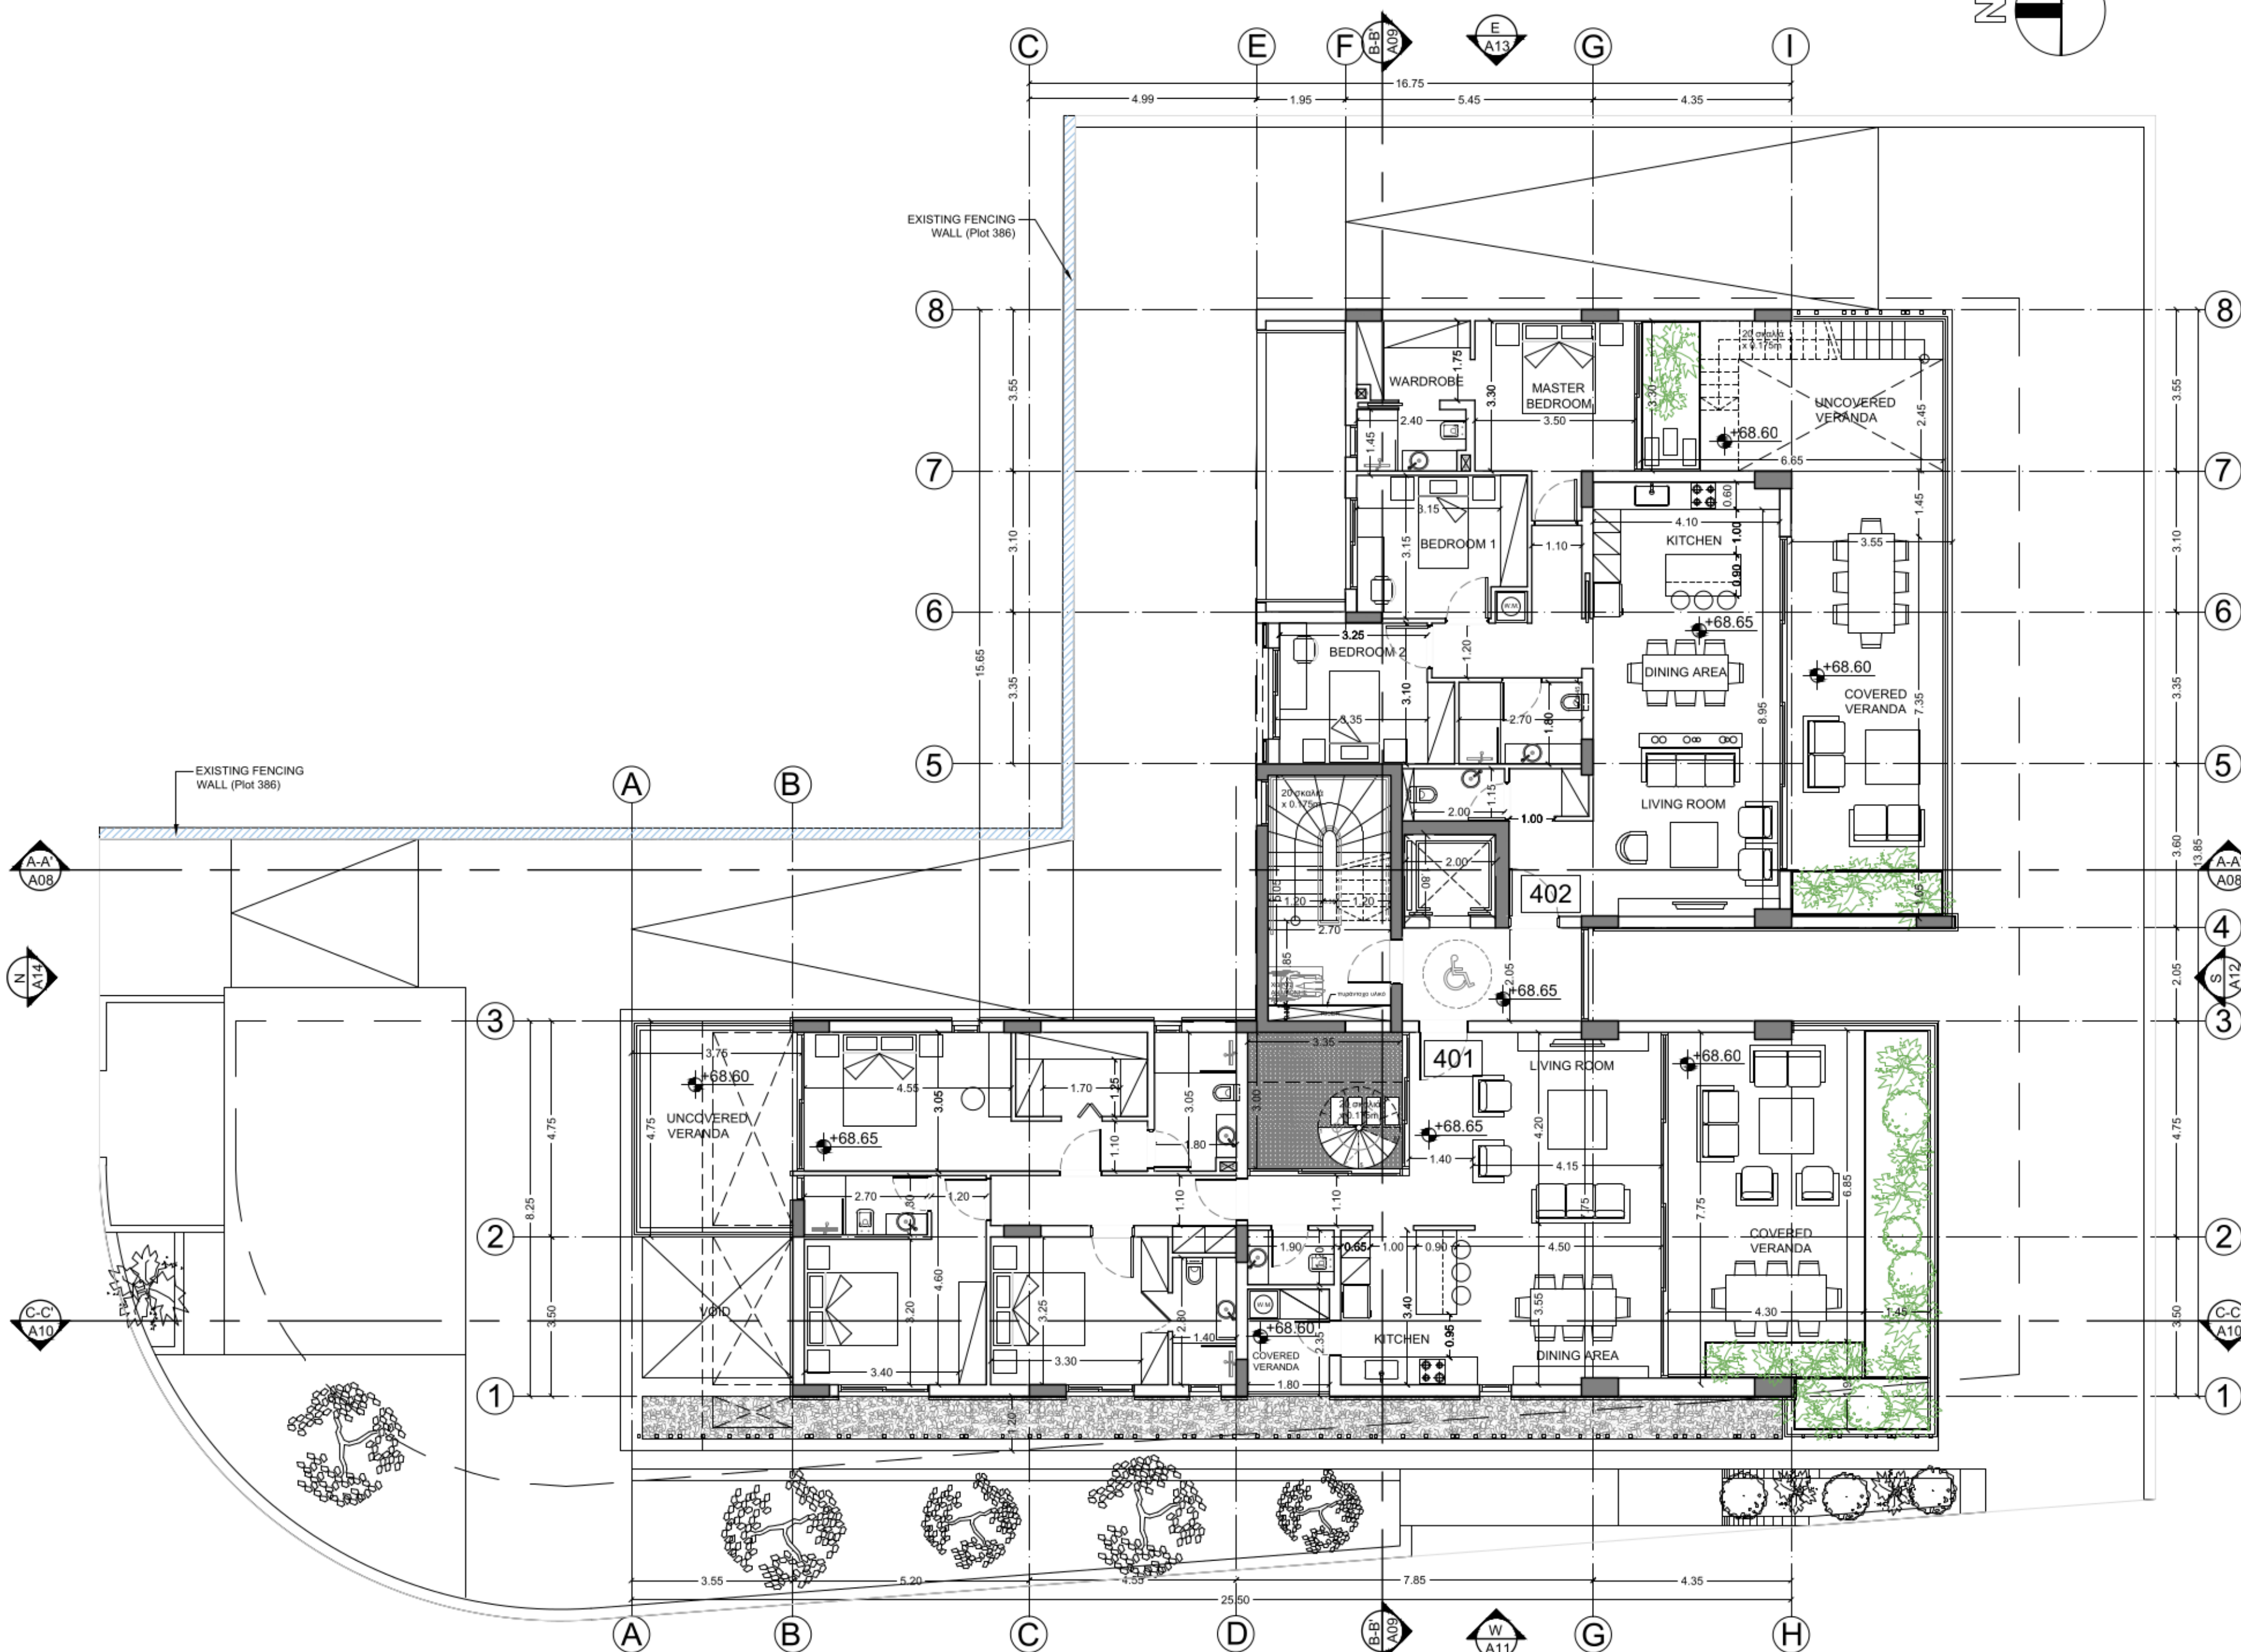


FOURTH FLOOR
1:100

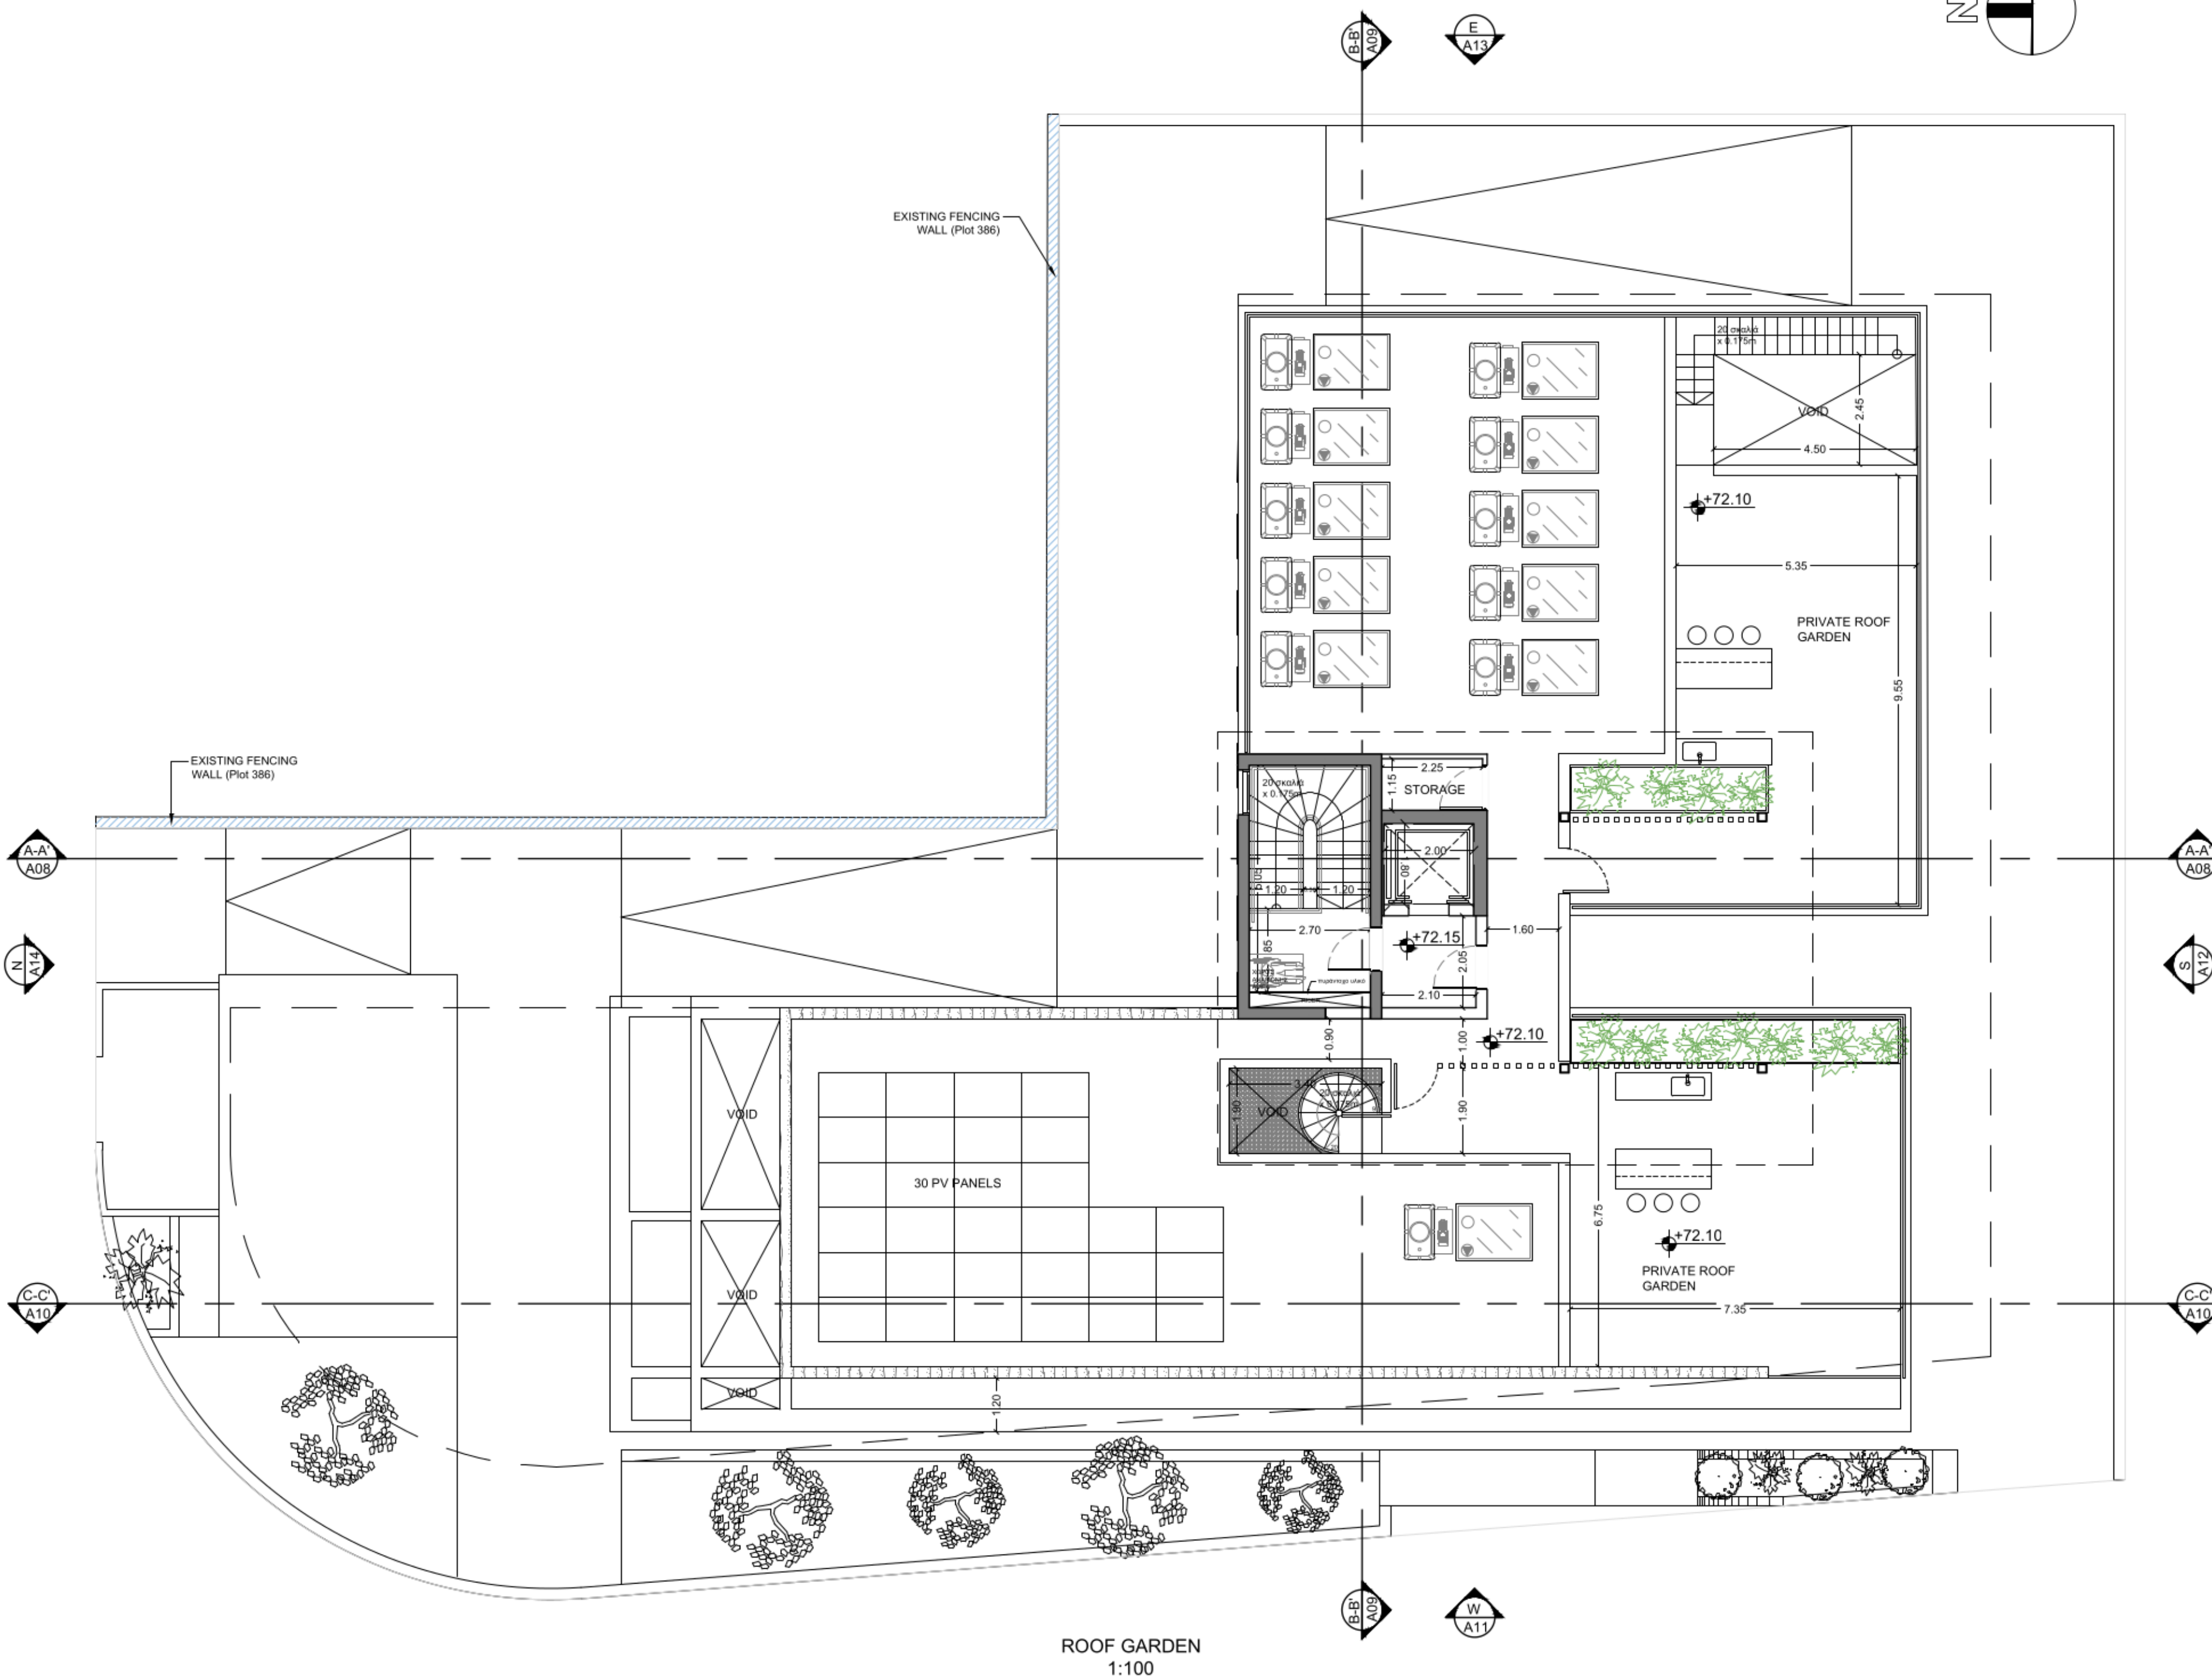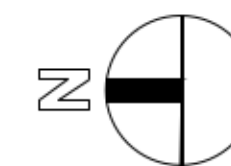

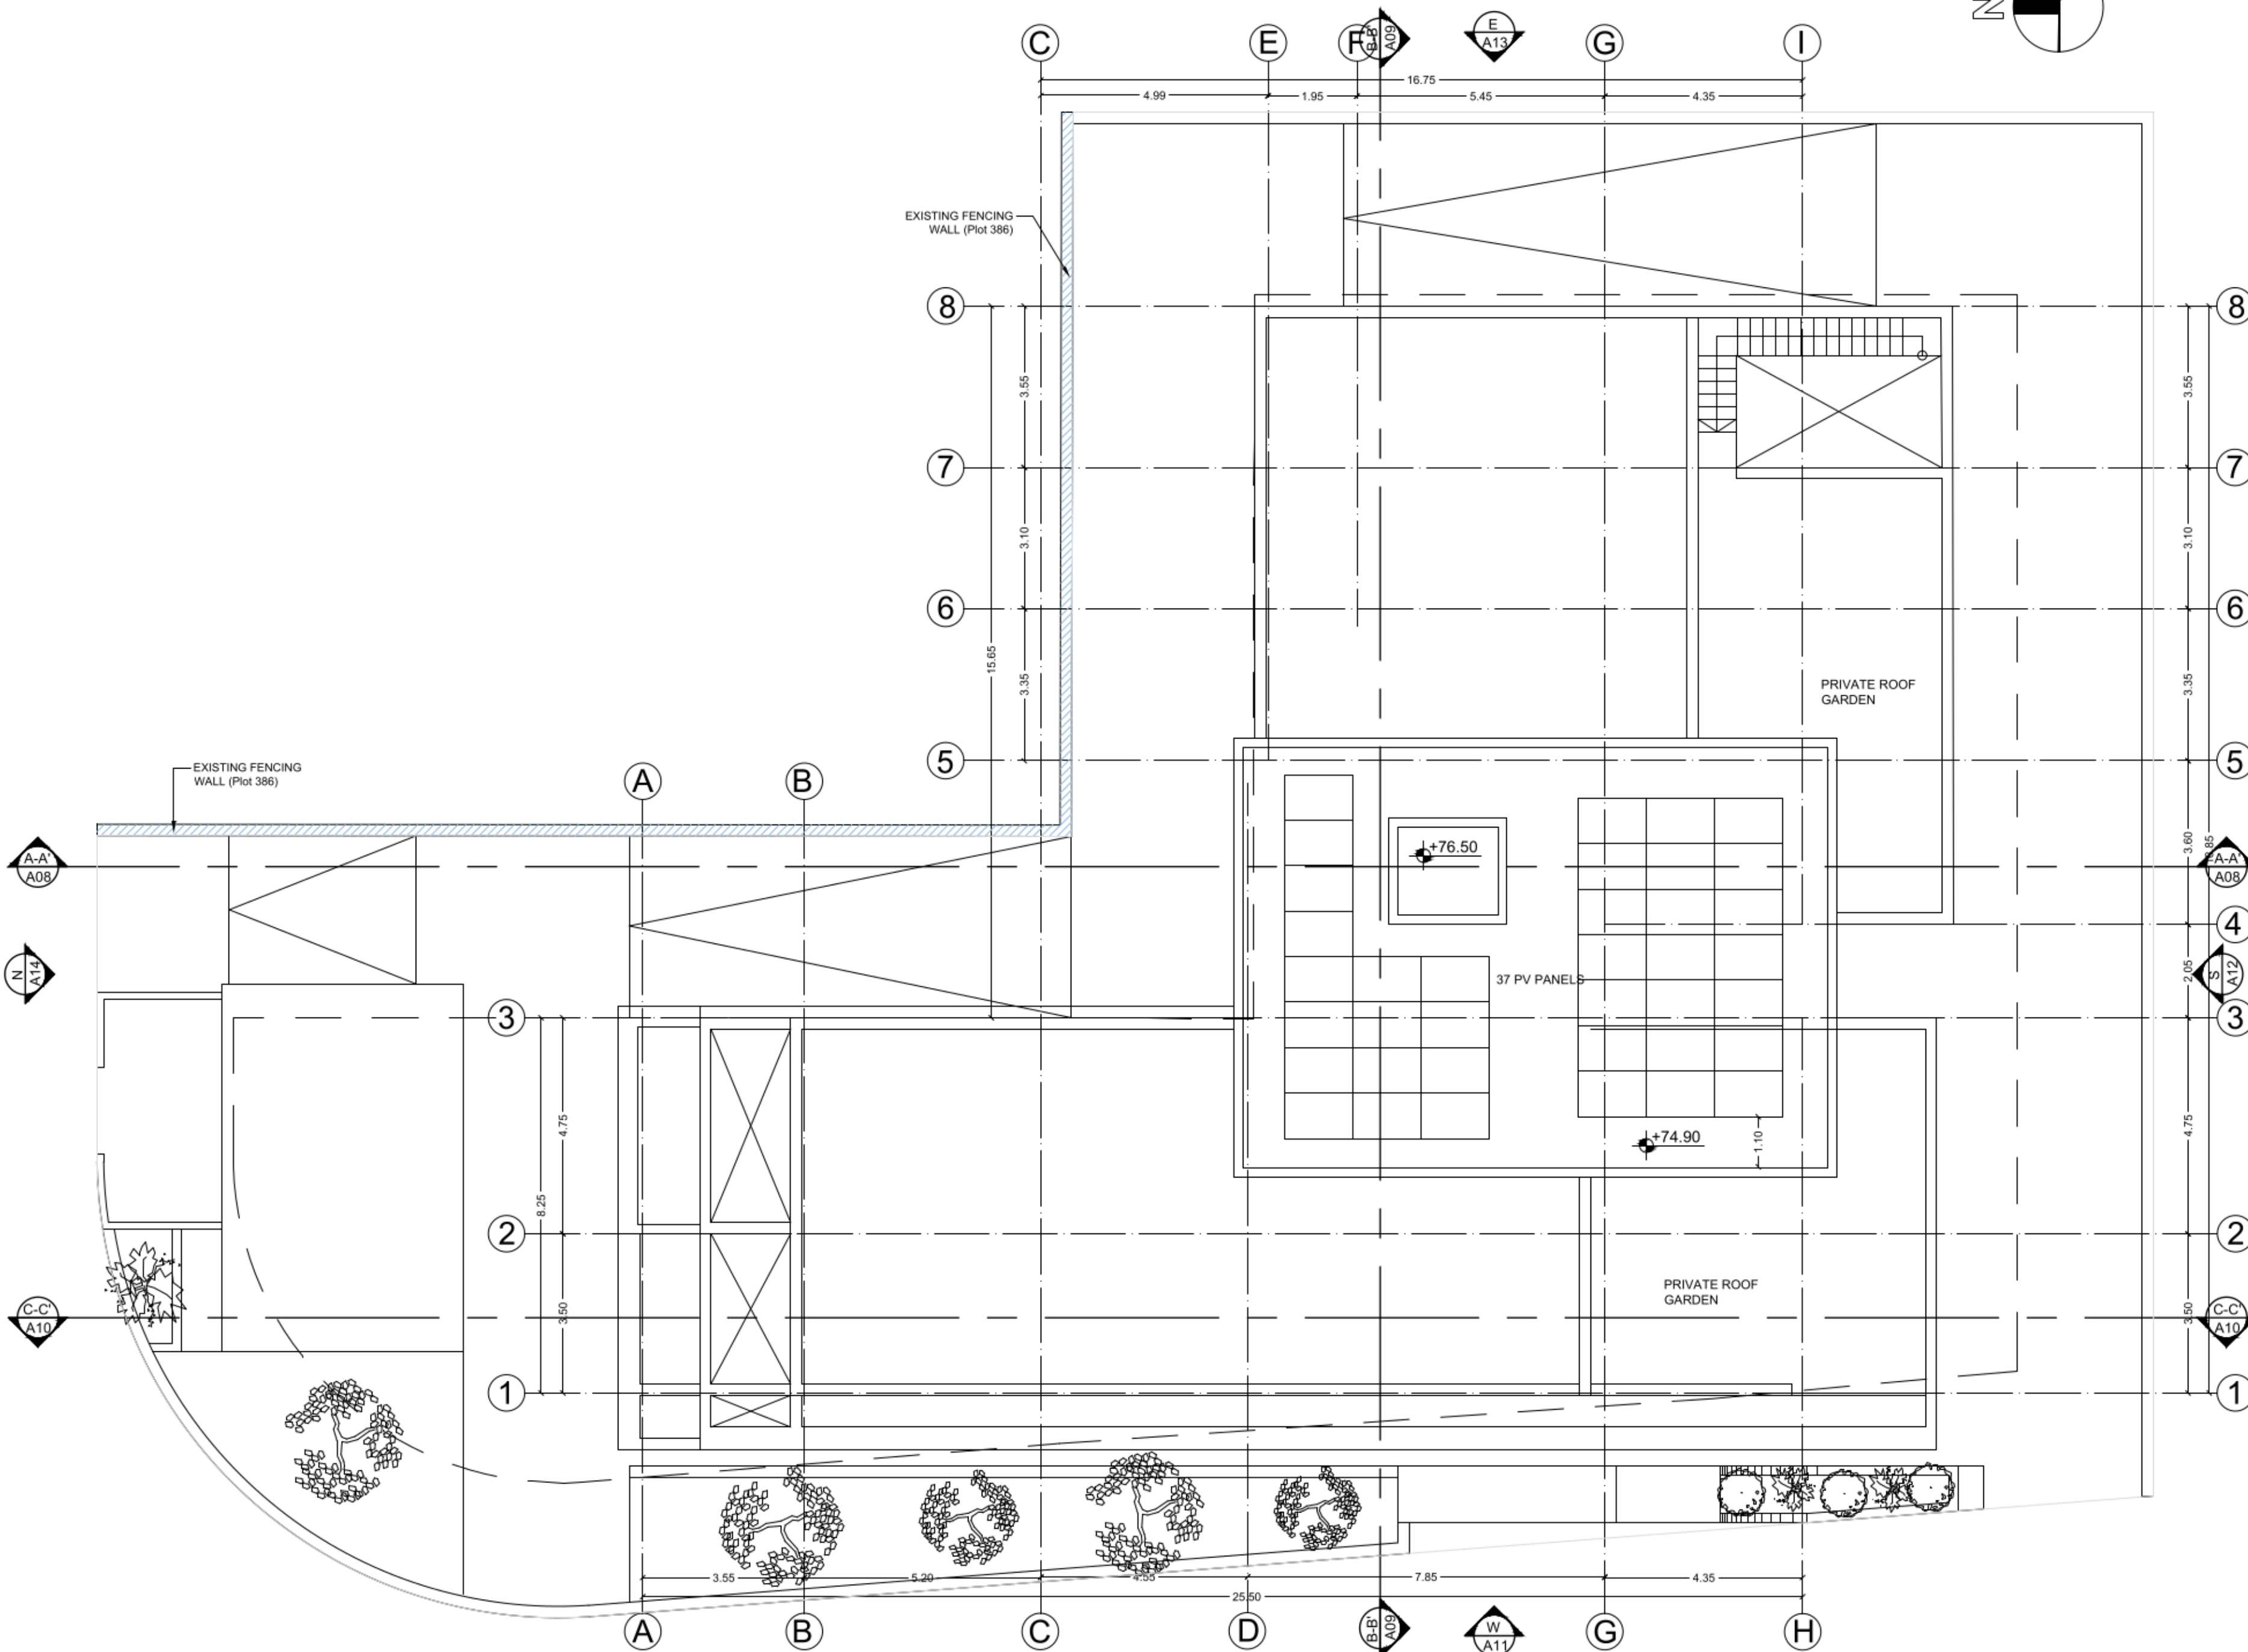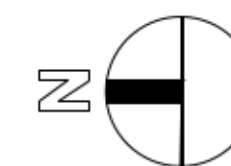


ROOF PLAN
1:100

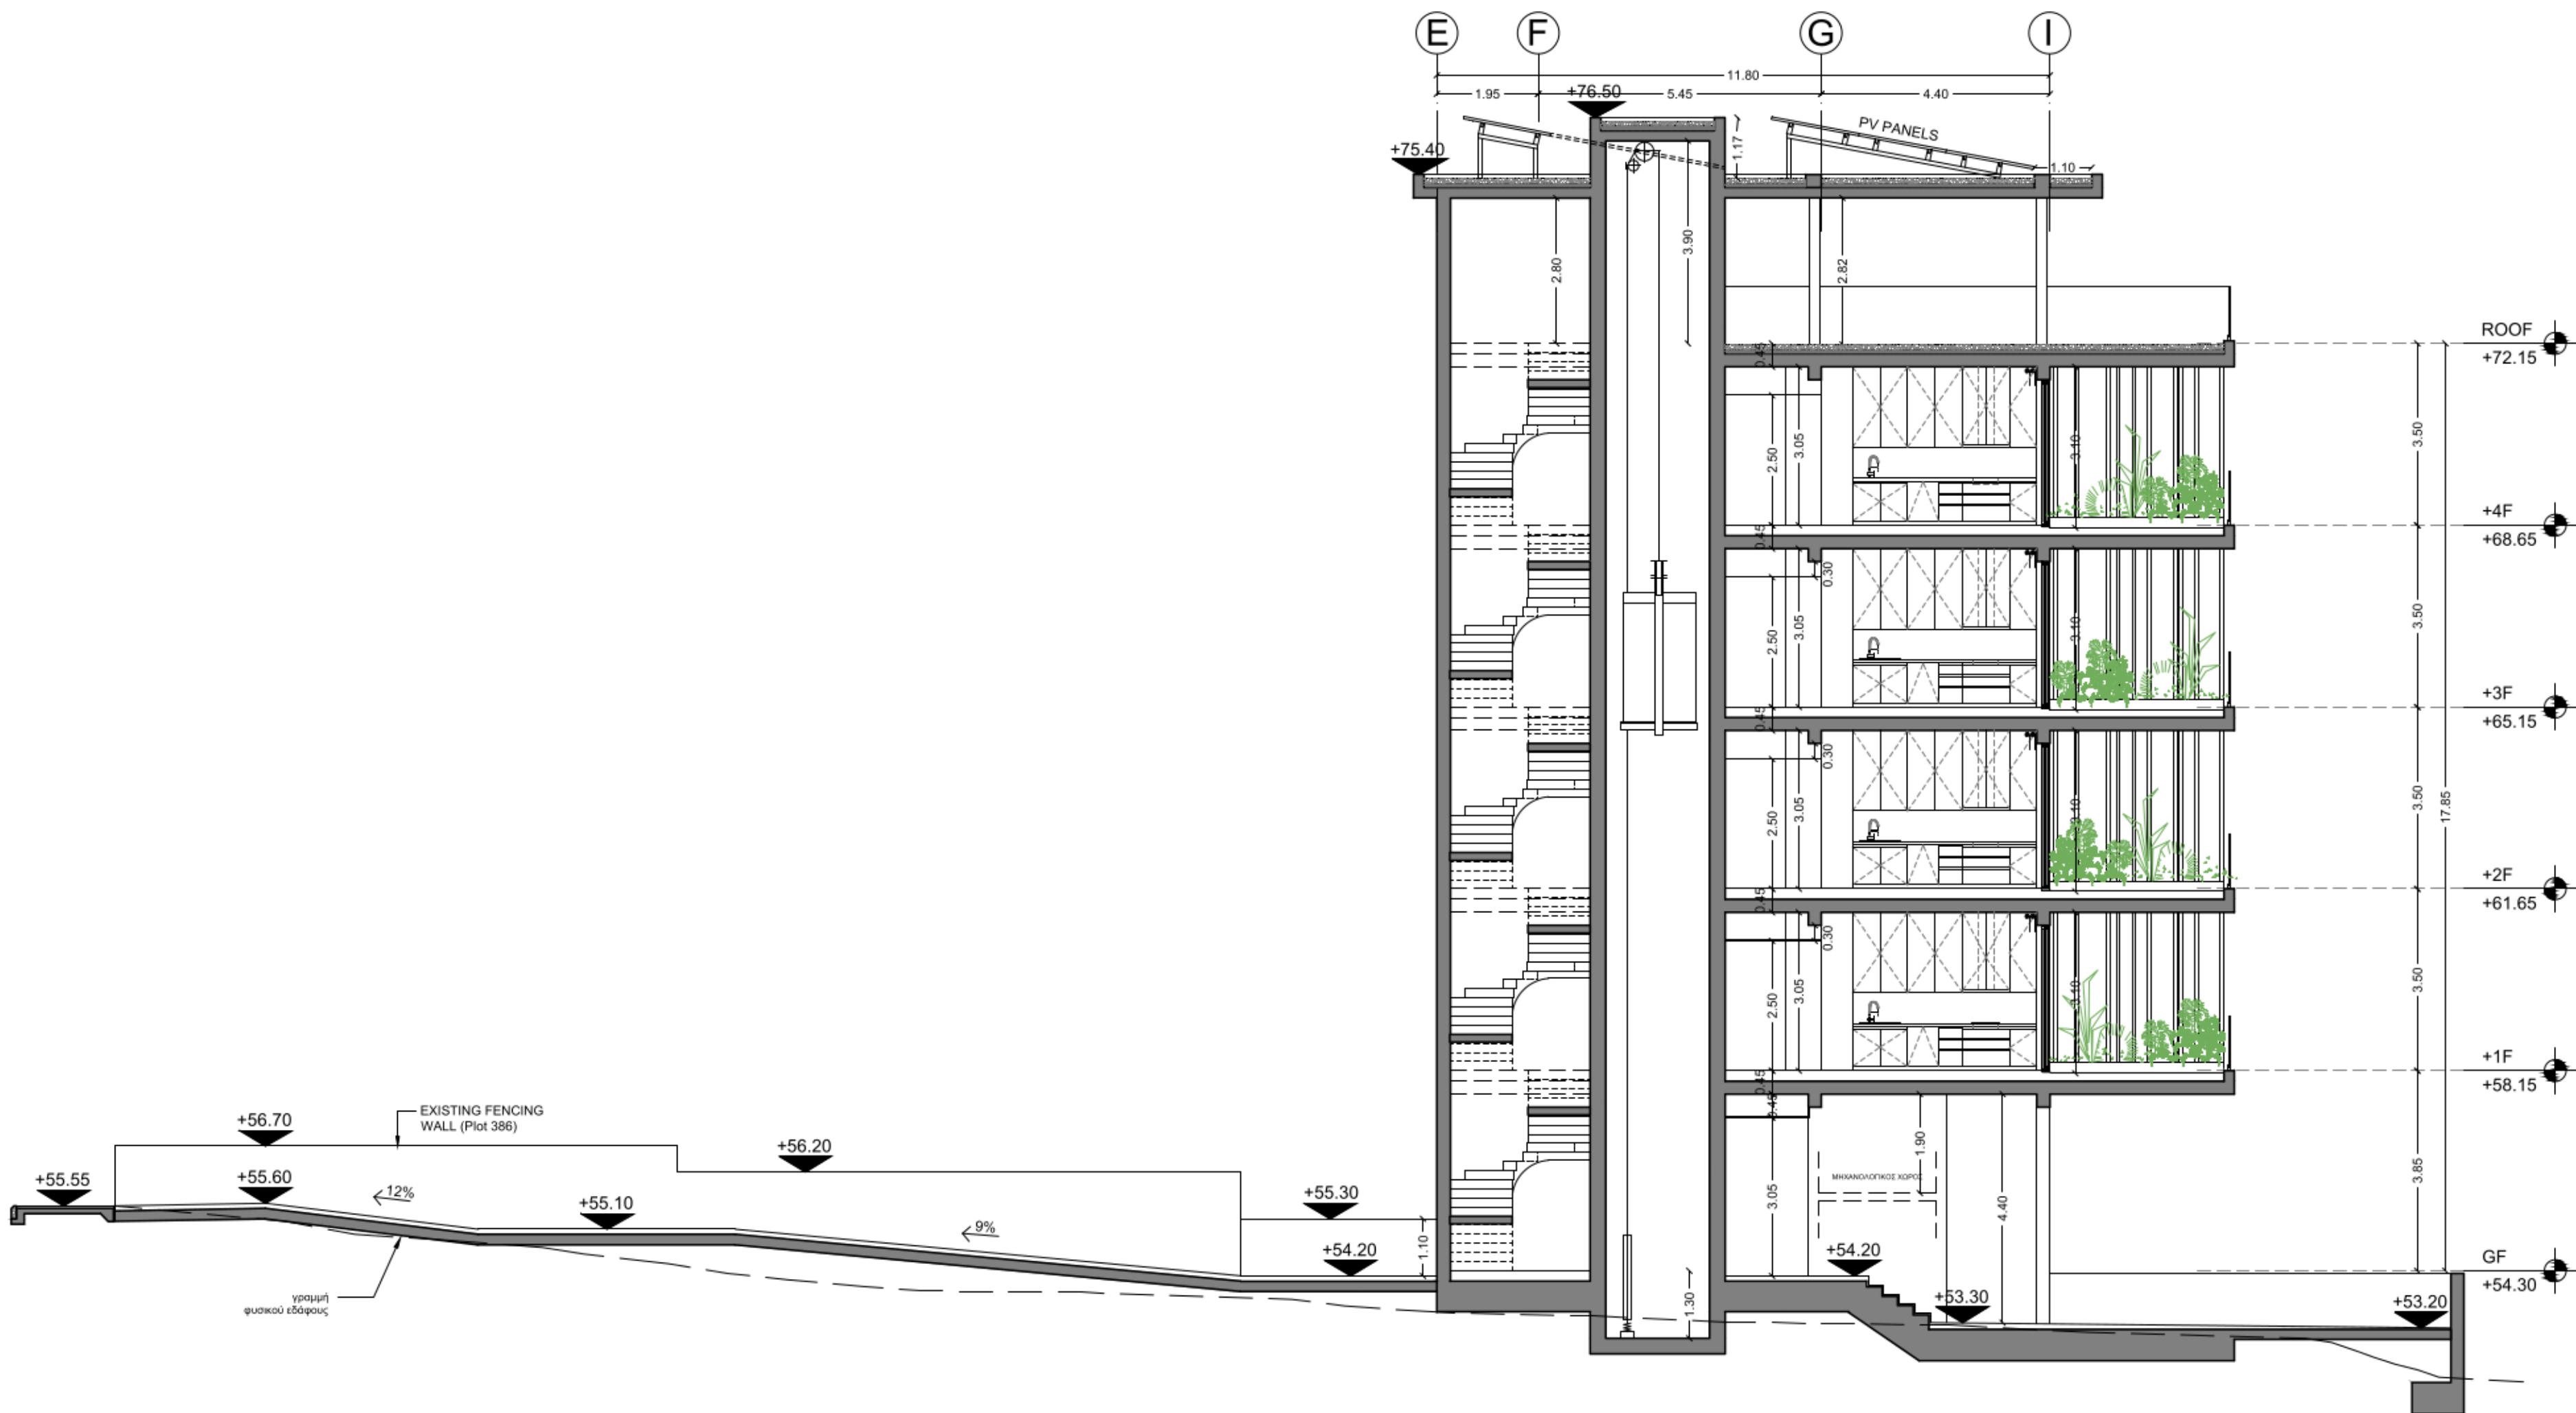

SECTION A-A'
1:100




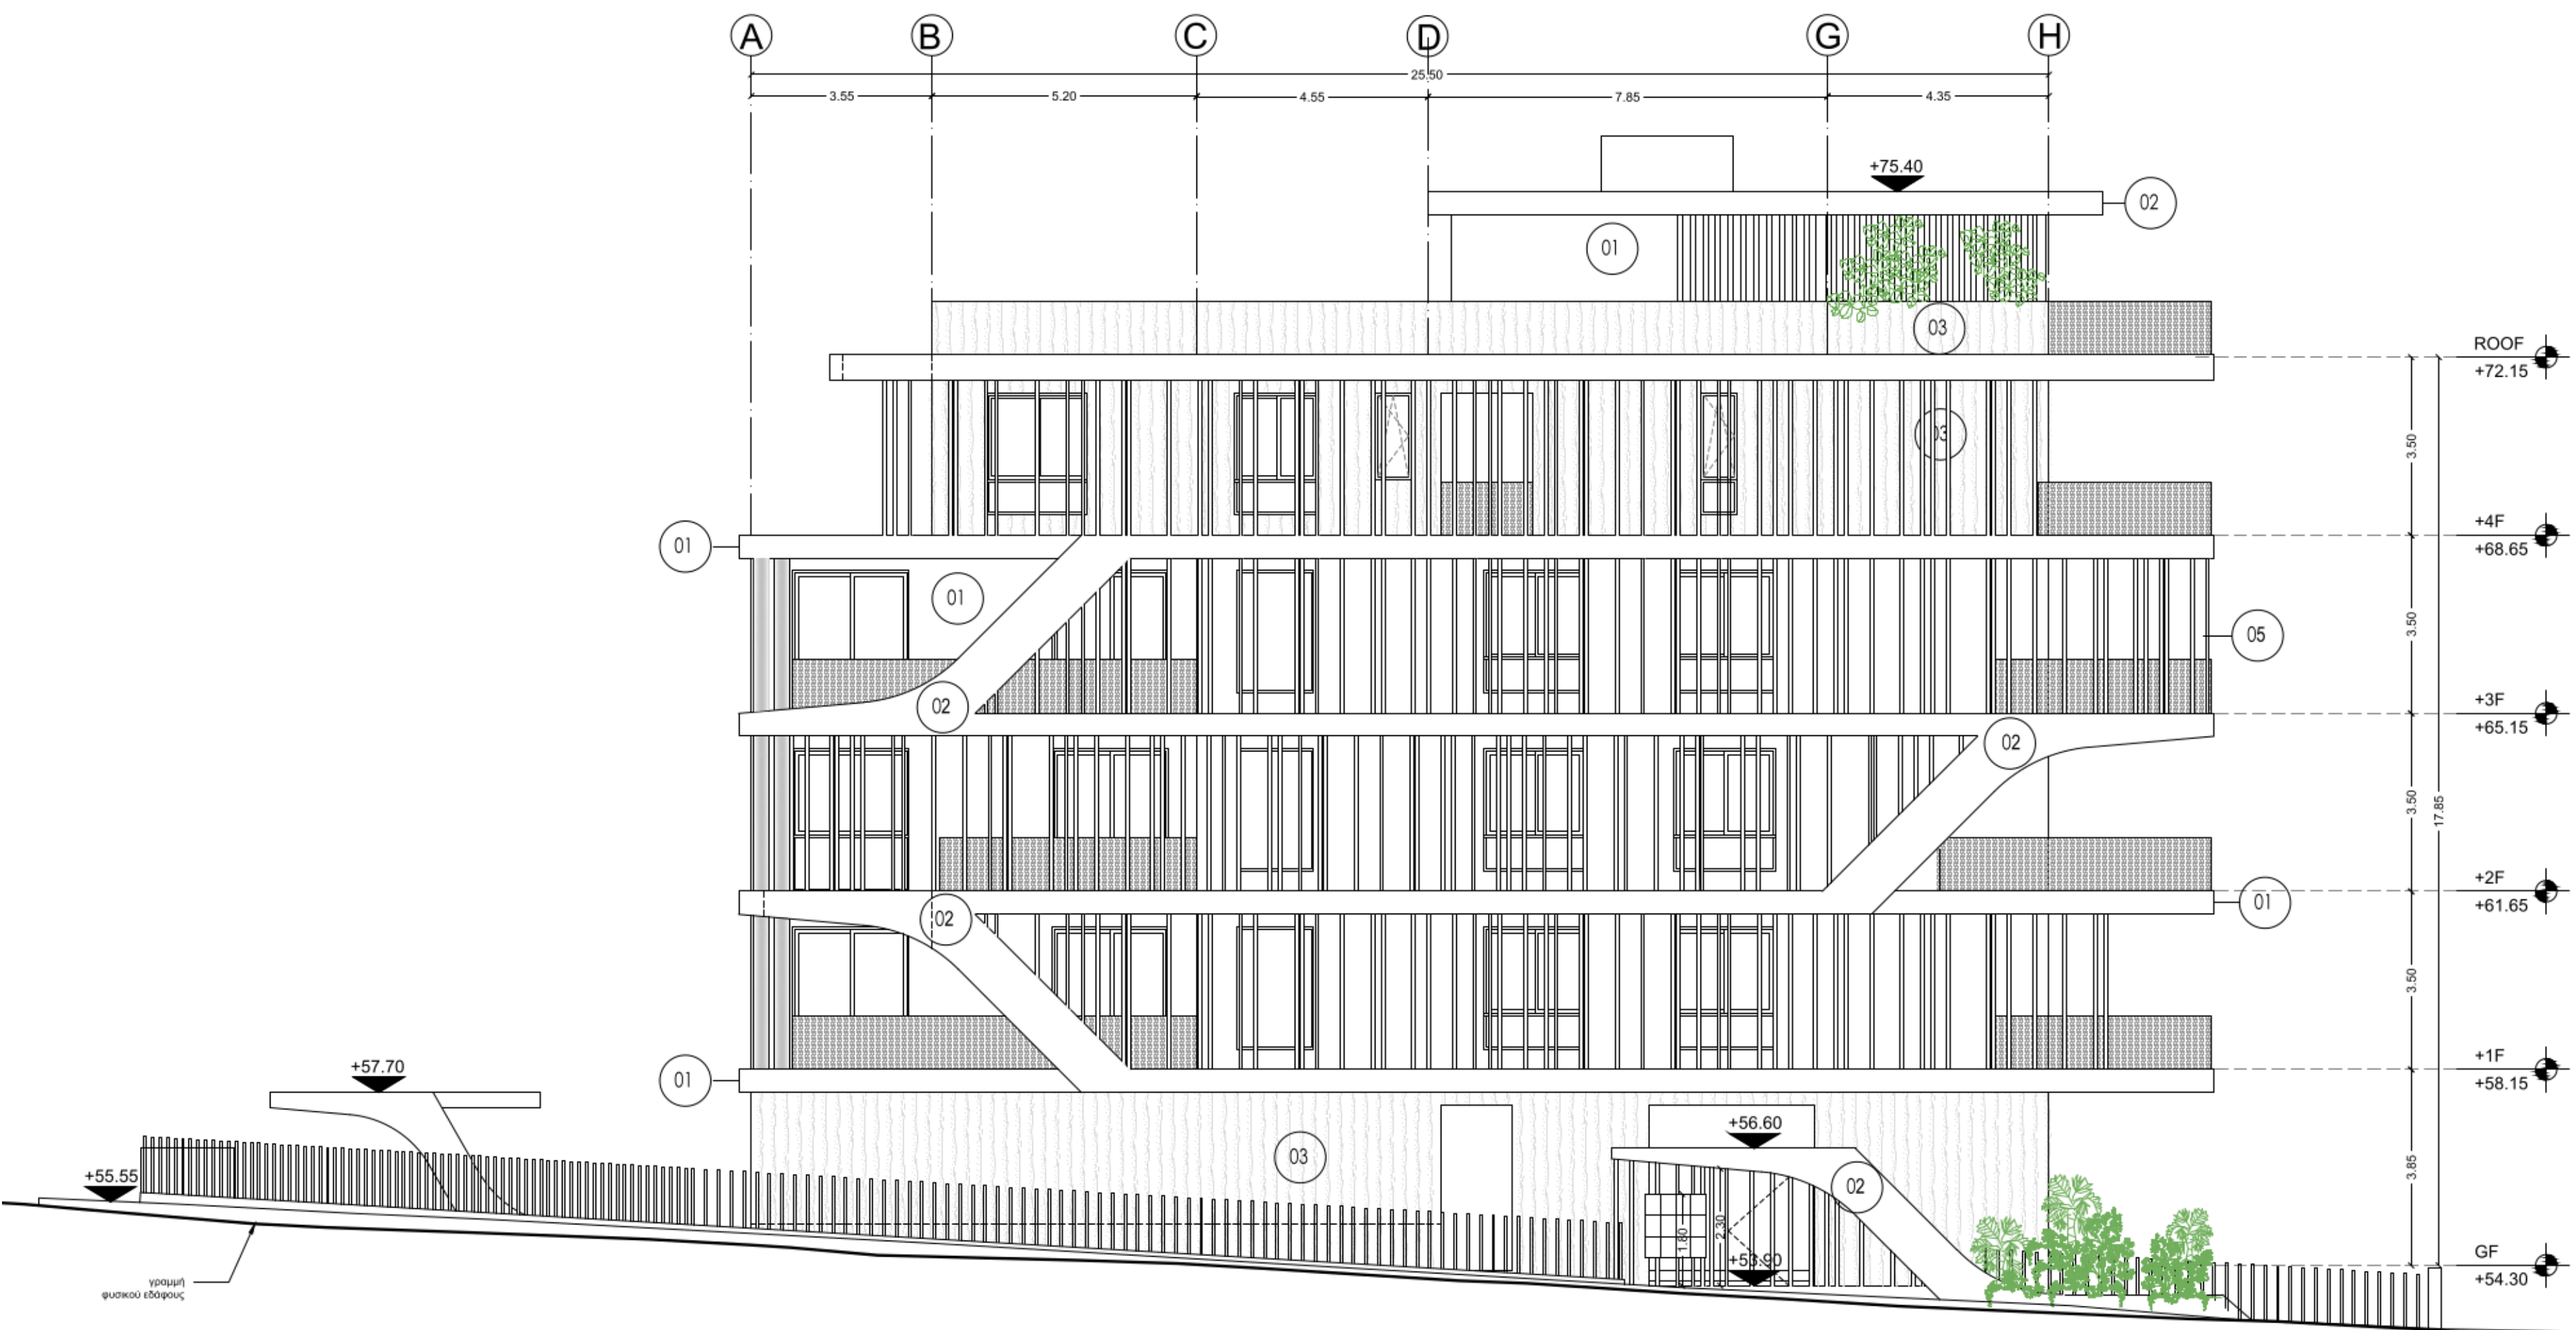

WEST ELEVATION
1:100



SOUTH ELEVATION
1:100

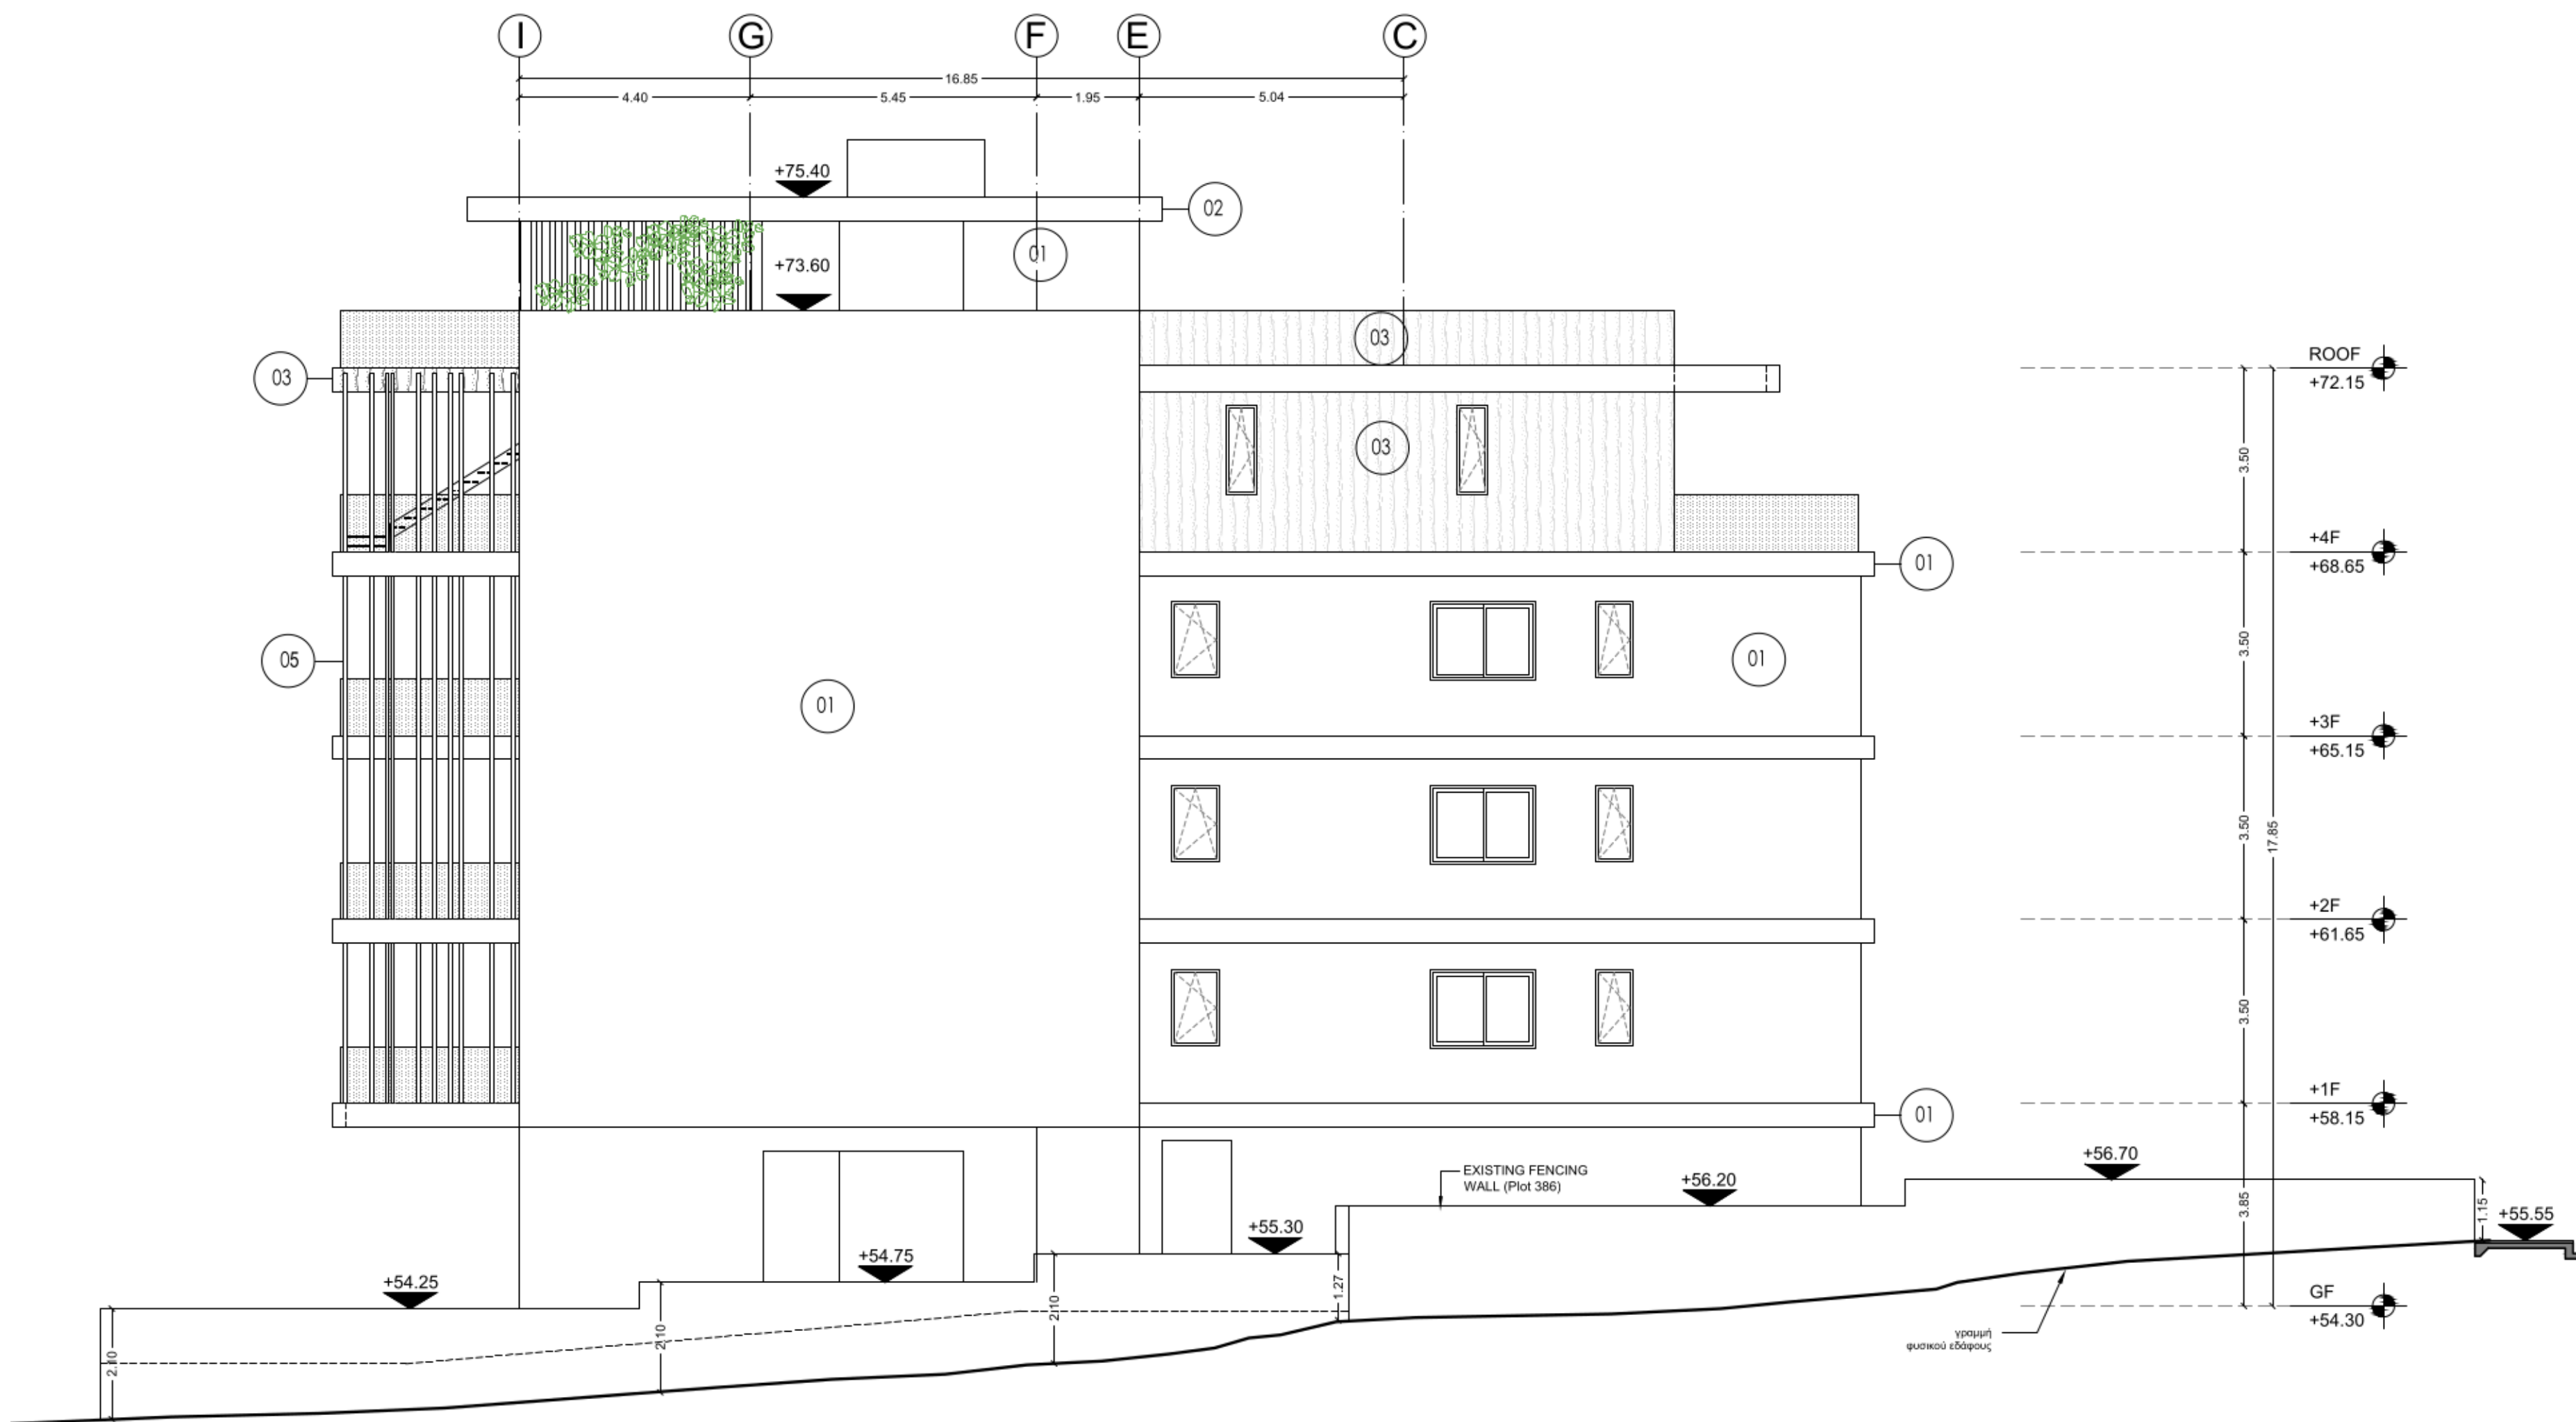

EAST ELEVATION
1:100

