





Ground Floor

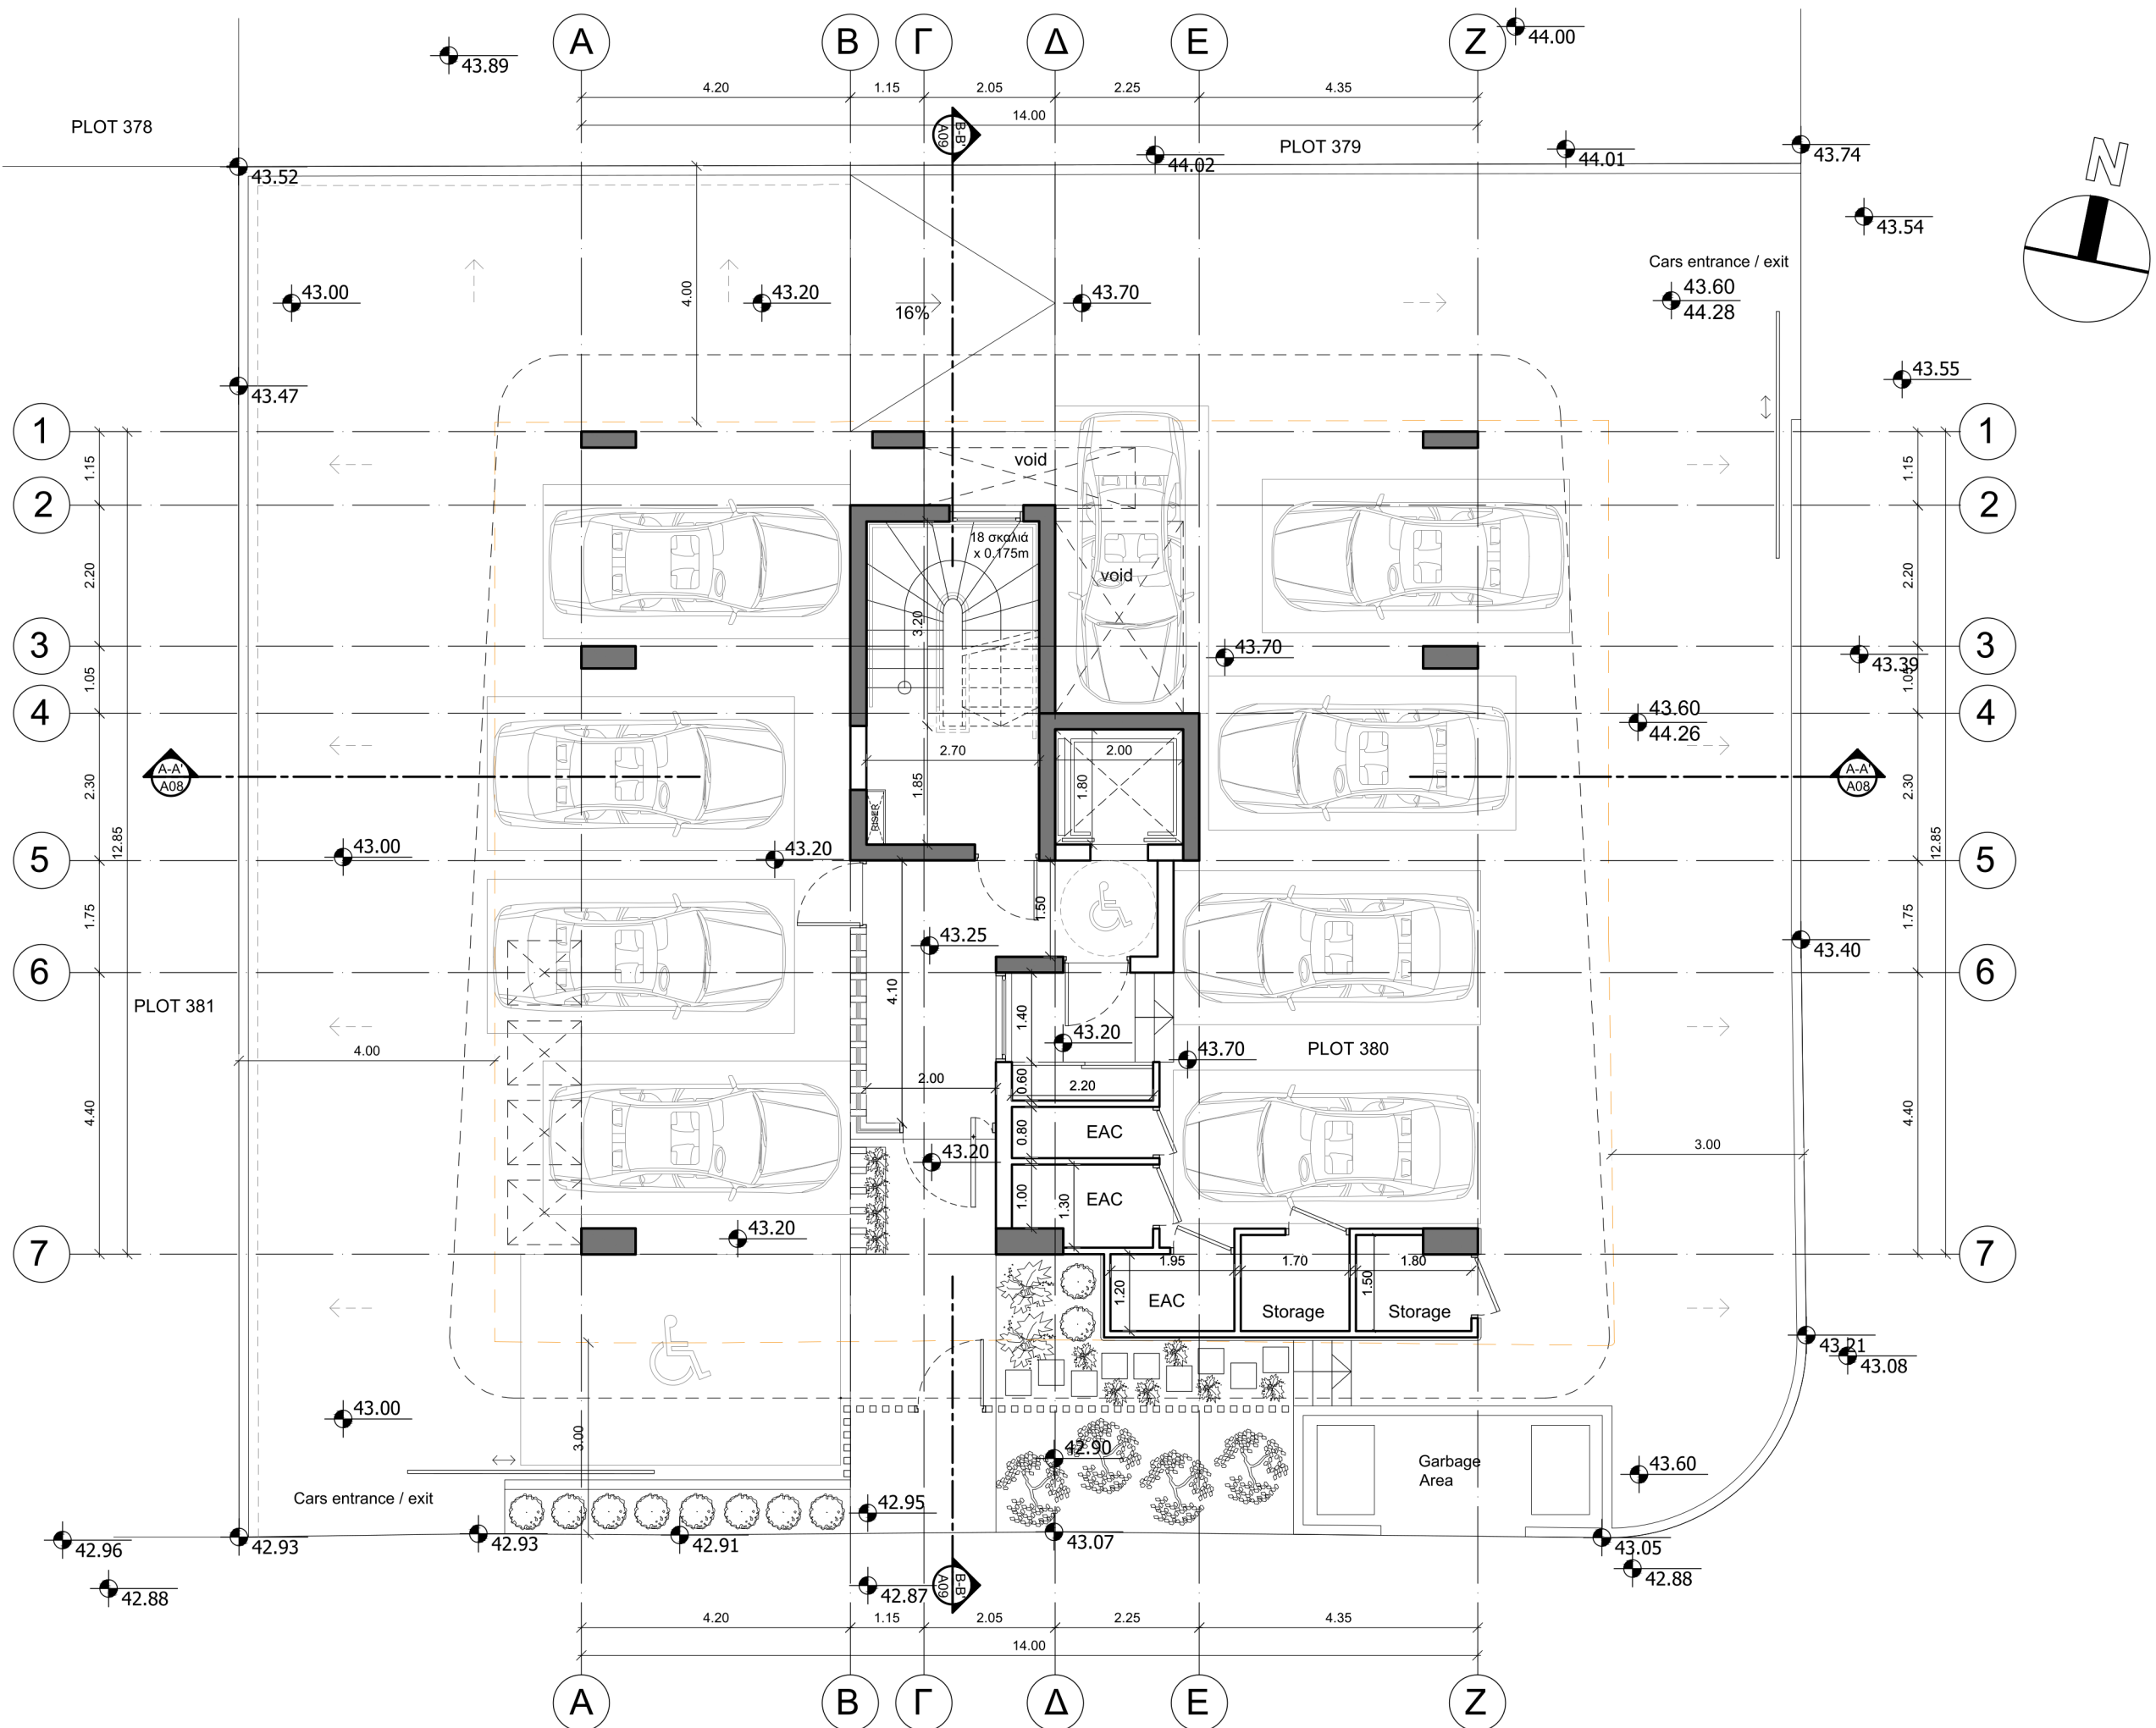


Ground Floor

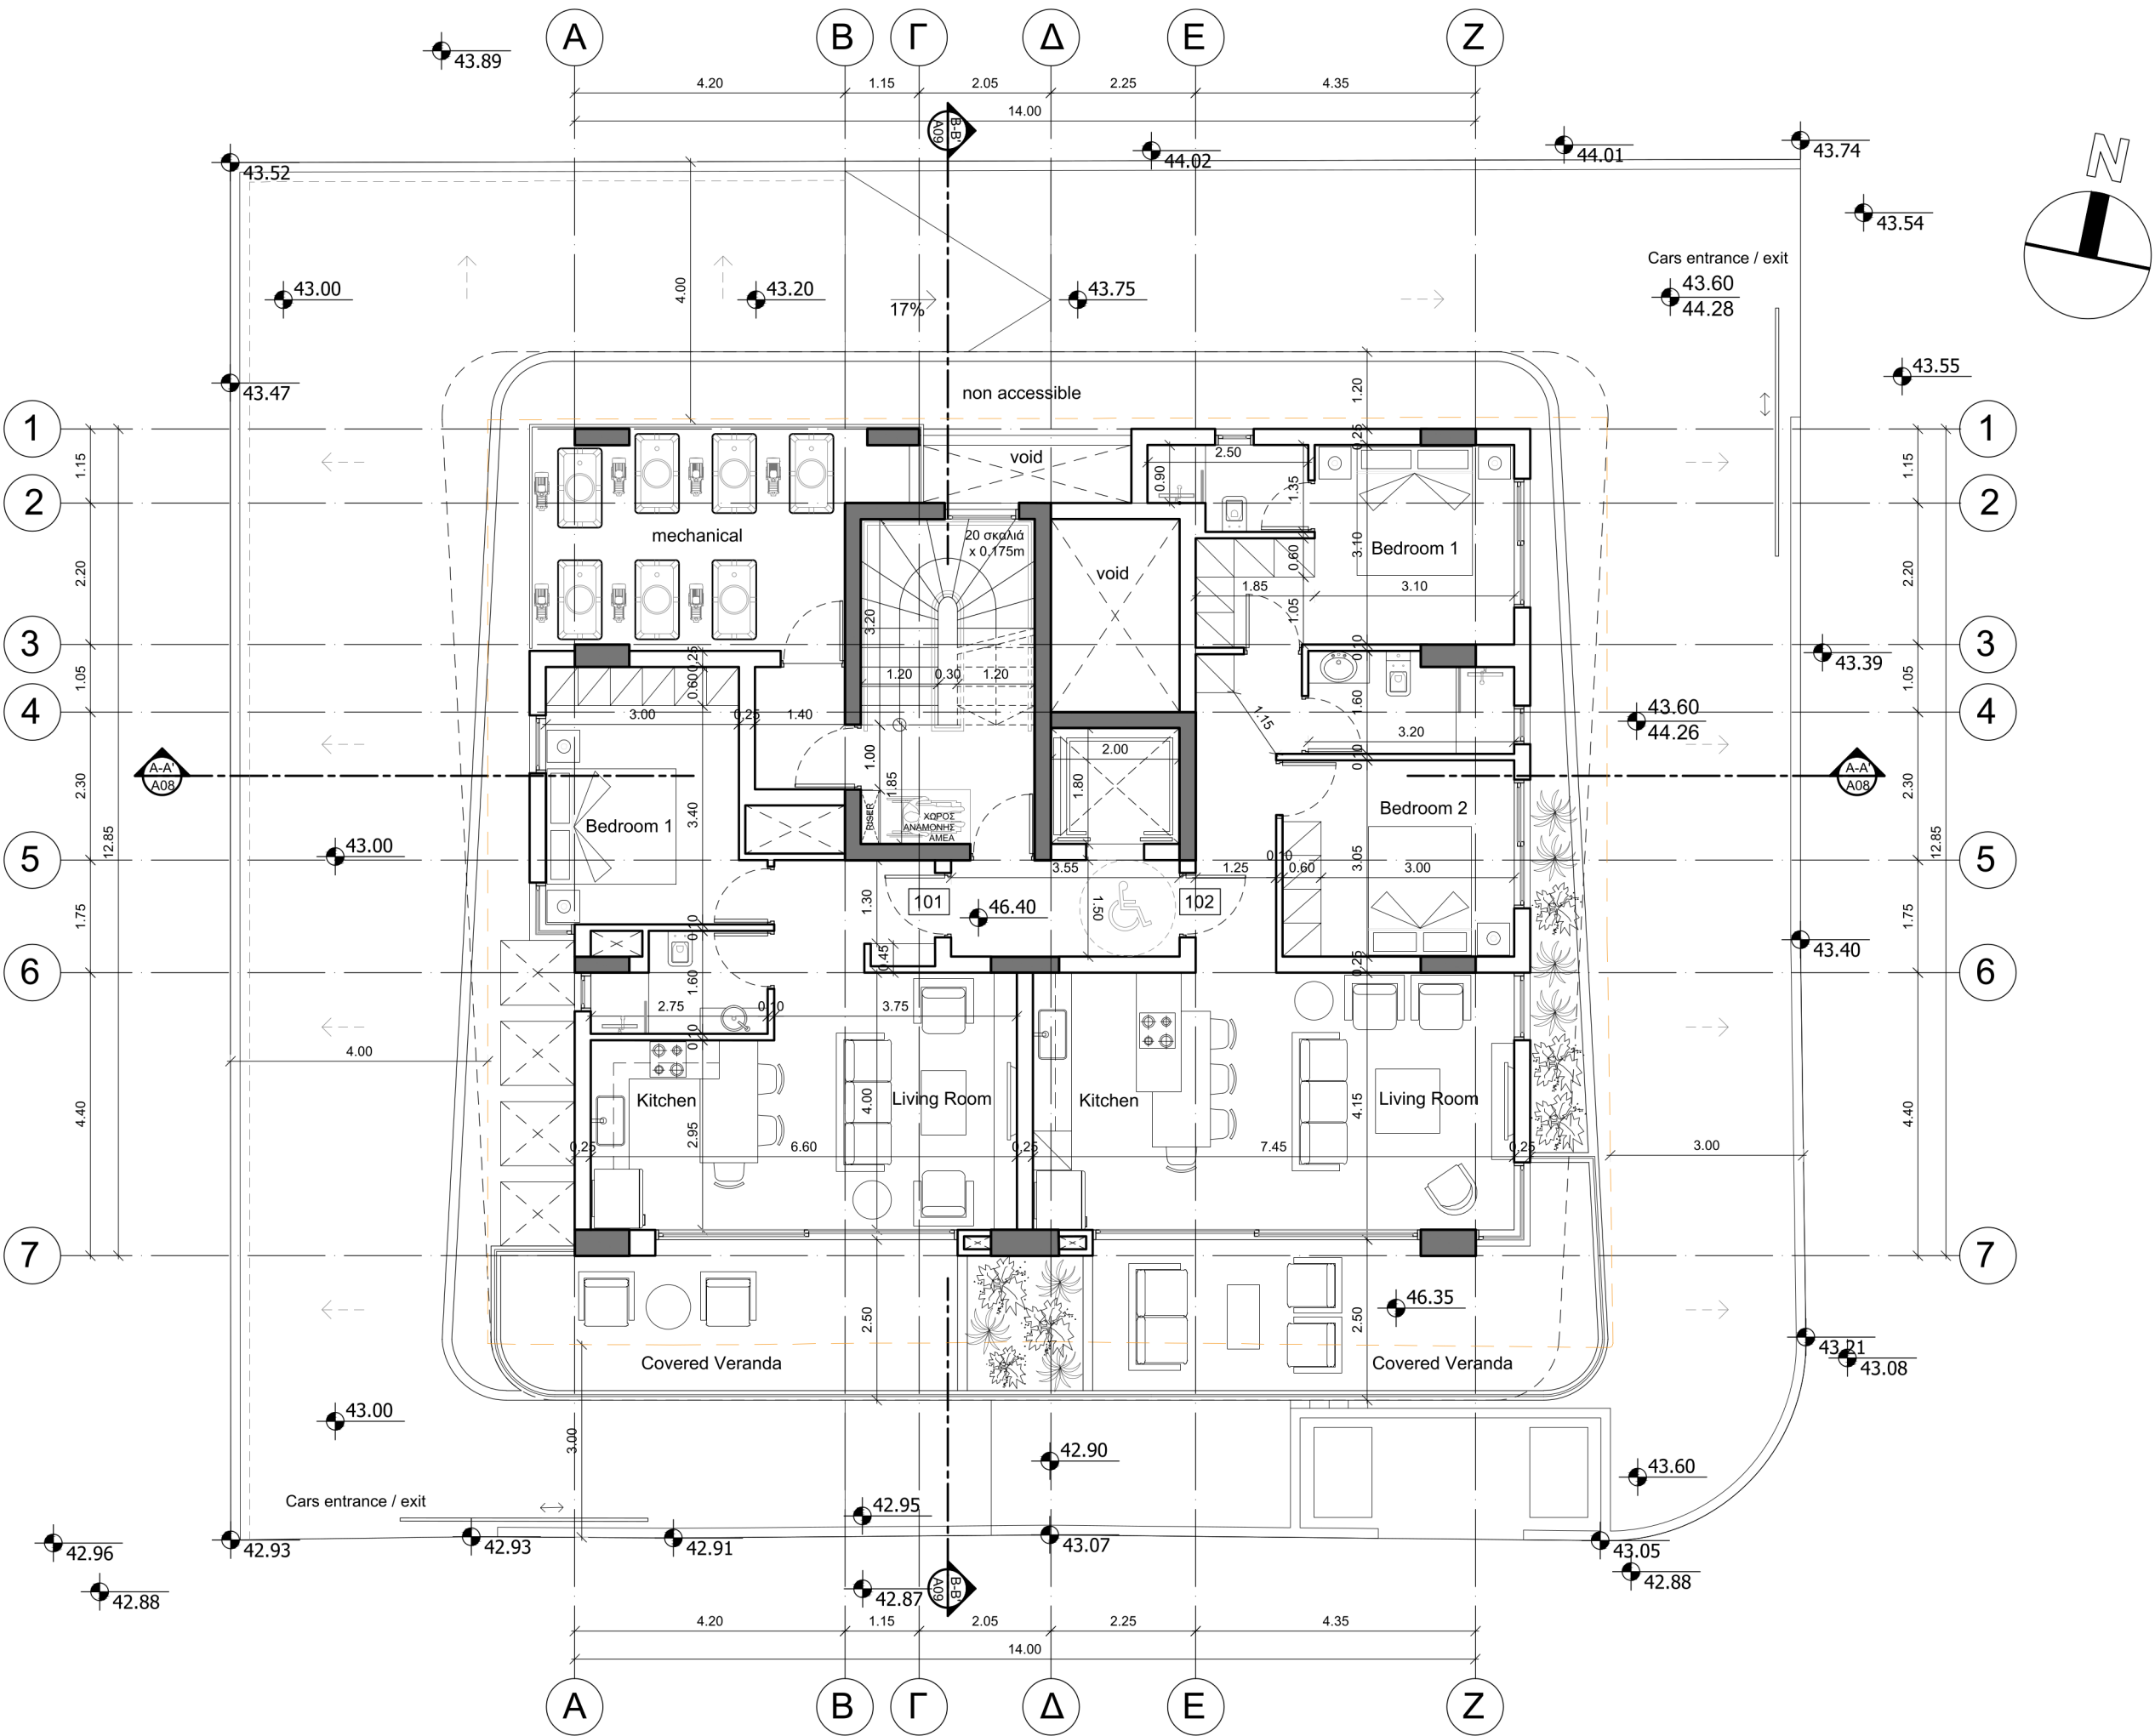


First Floor

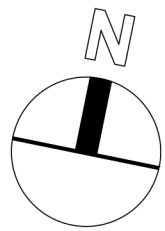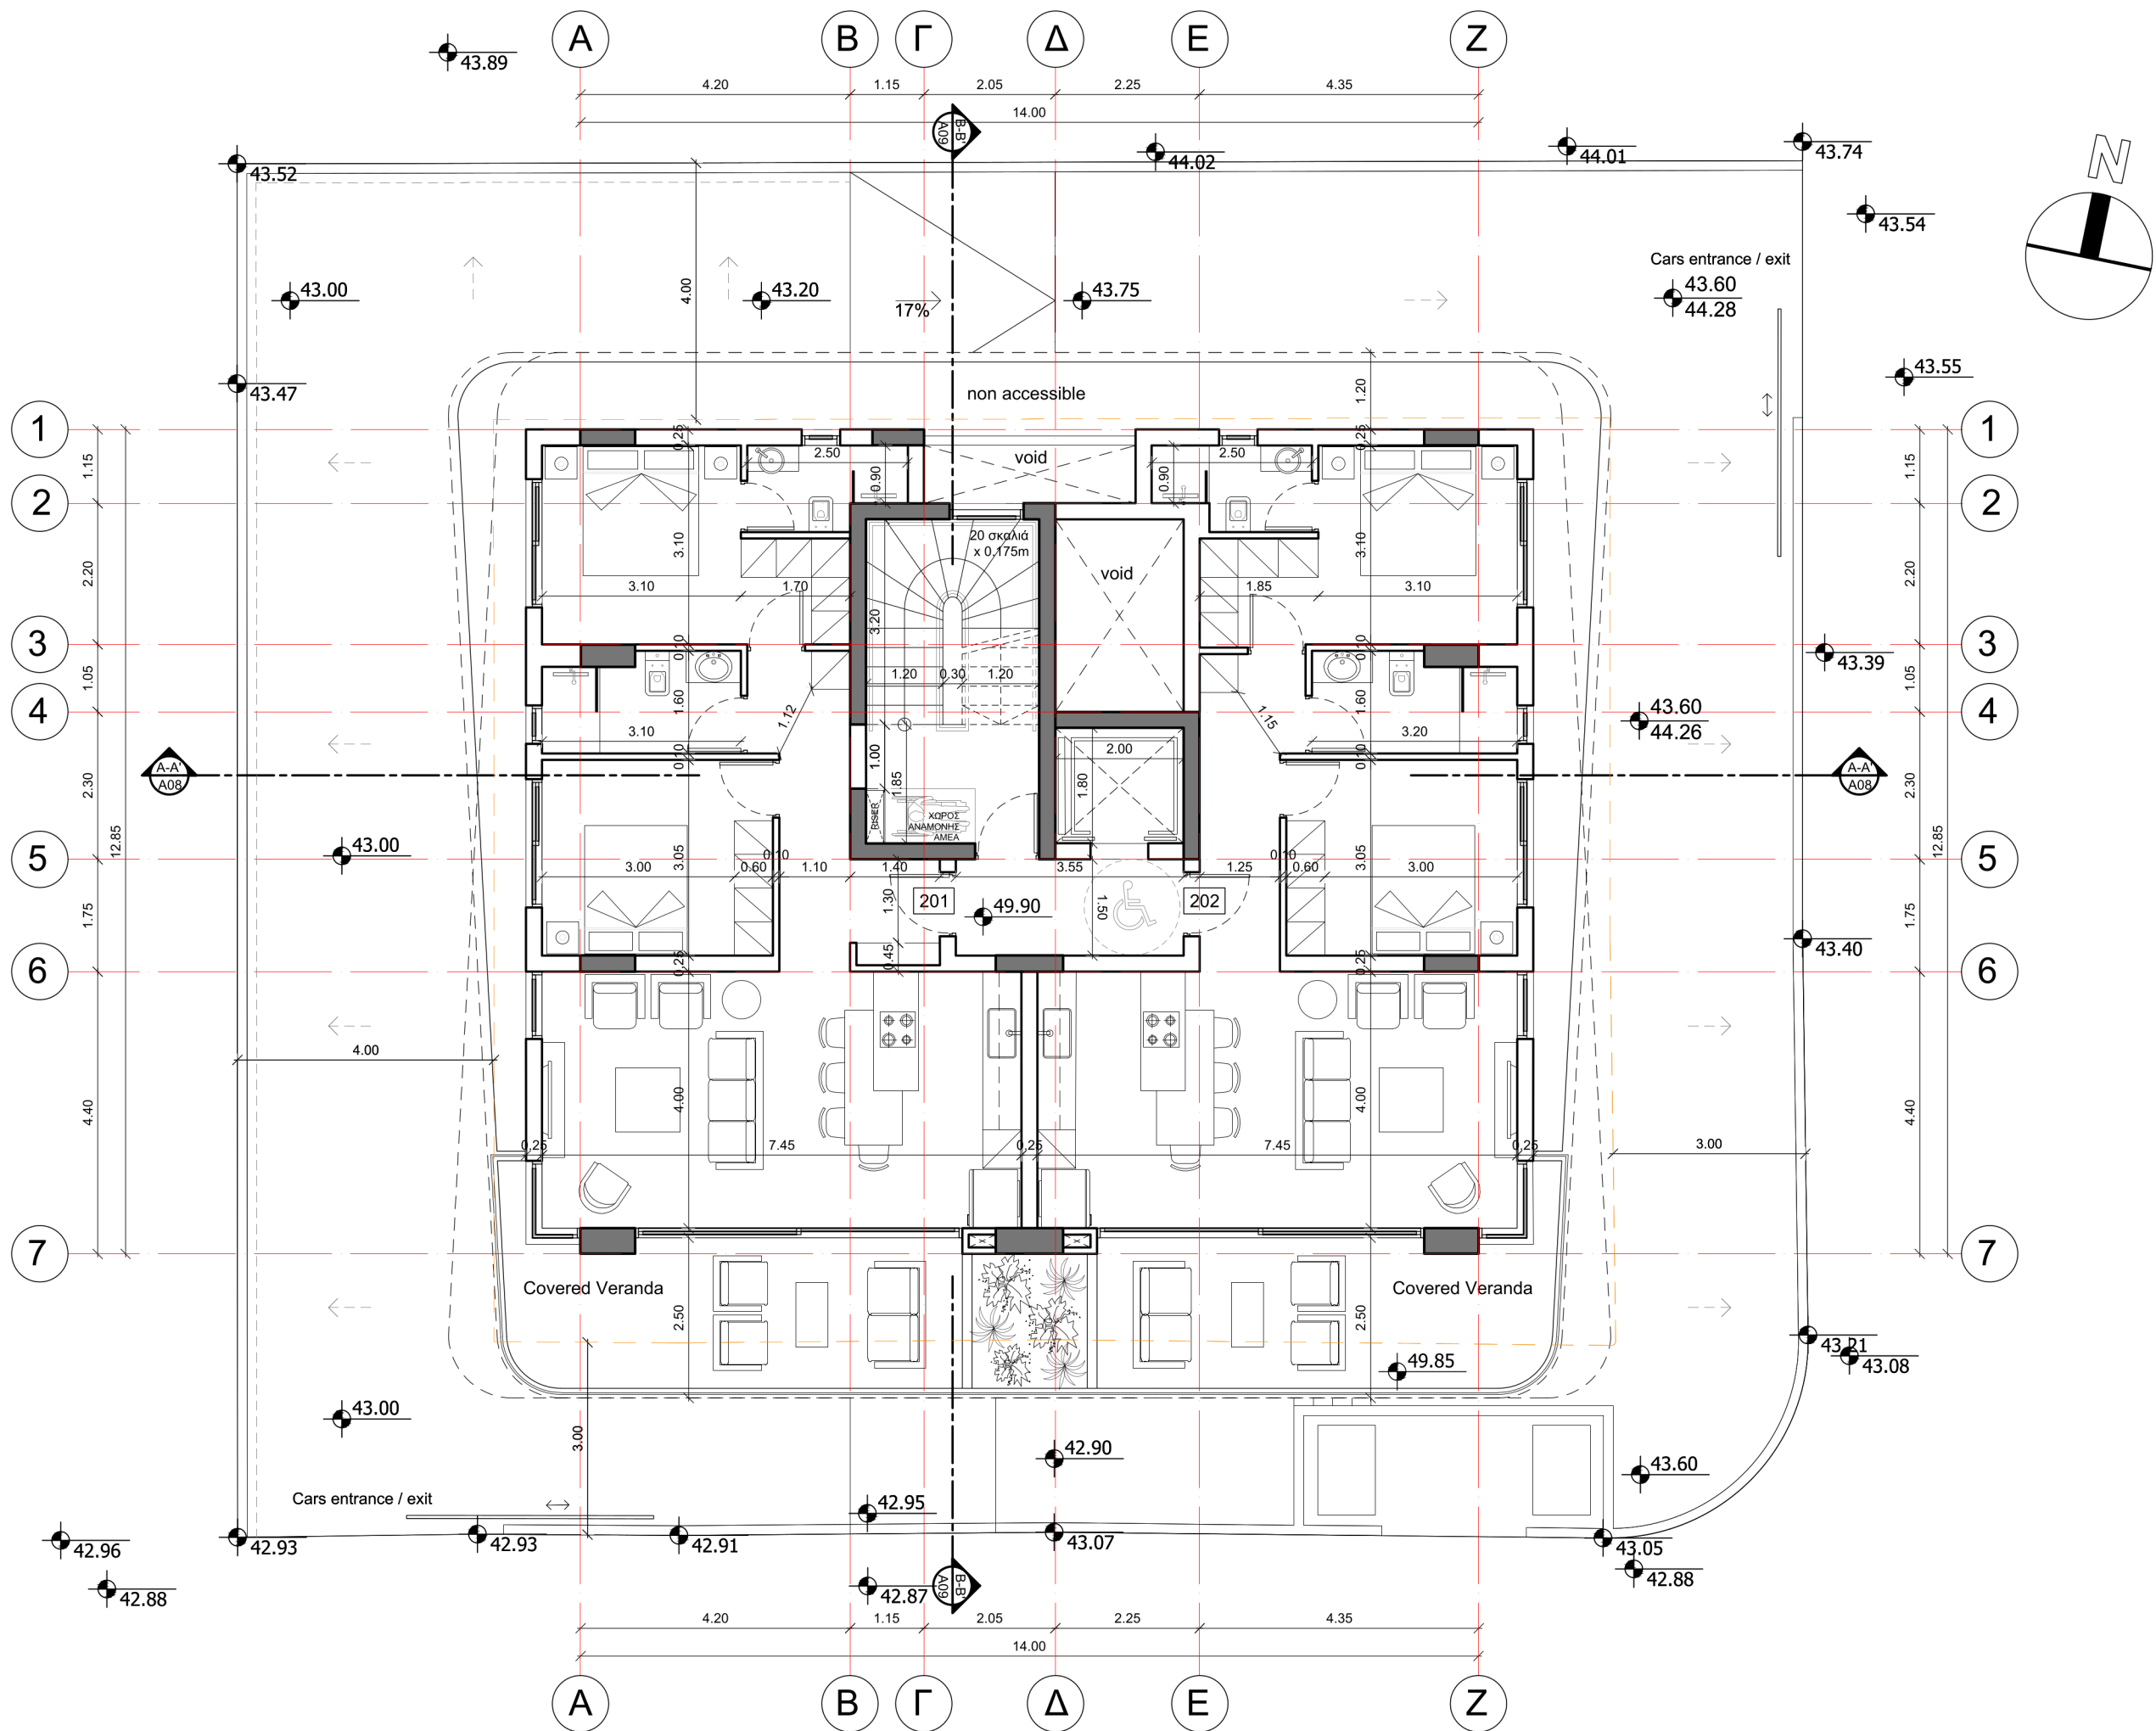



Second Floor

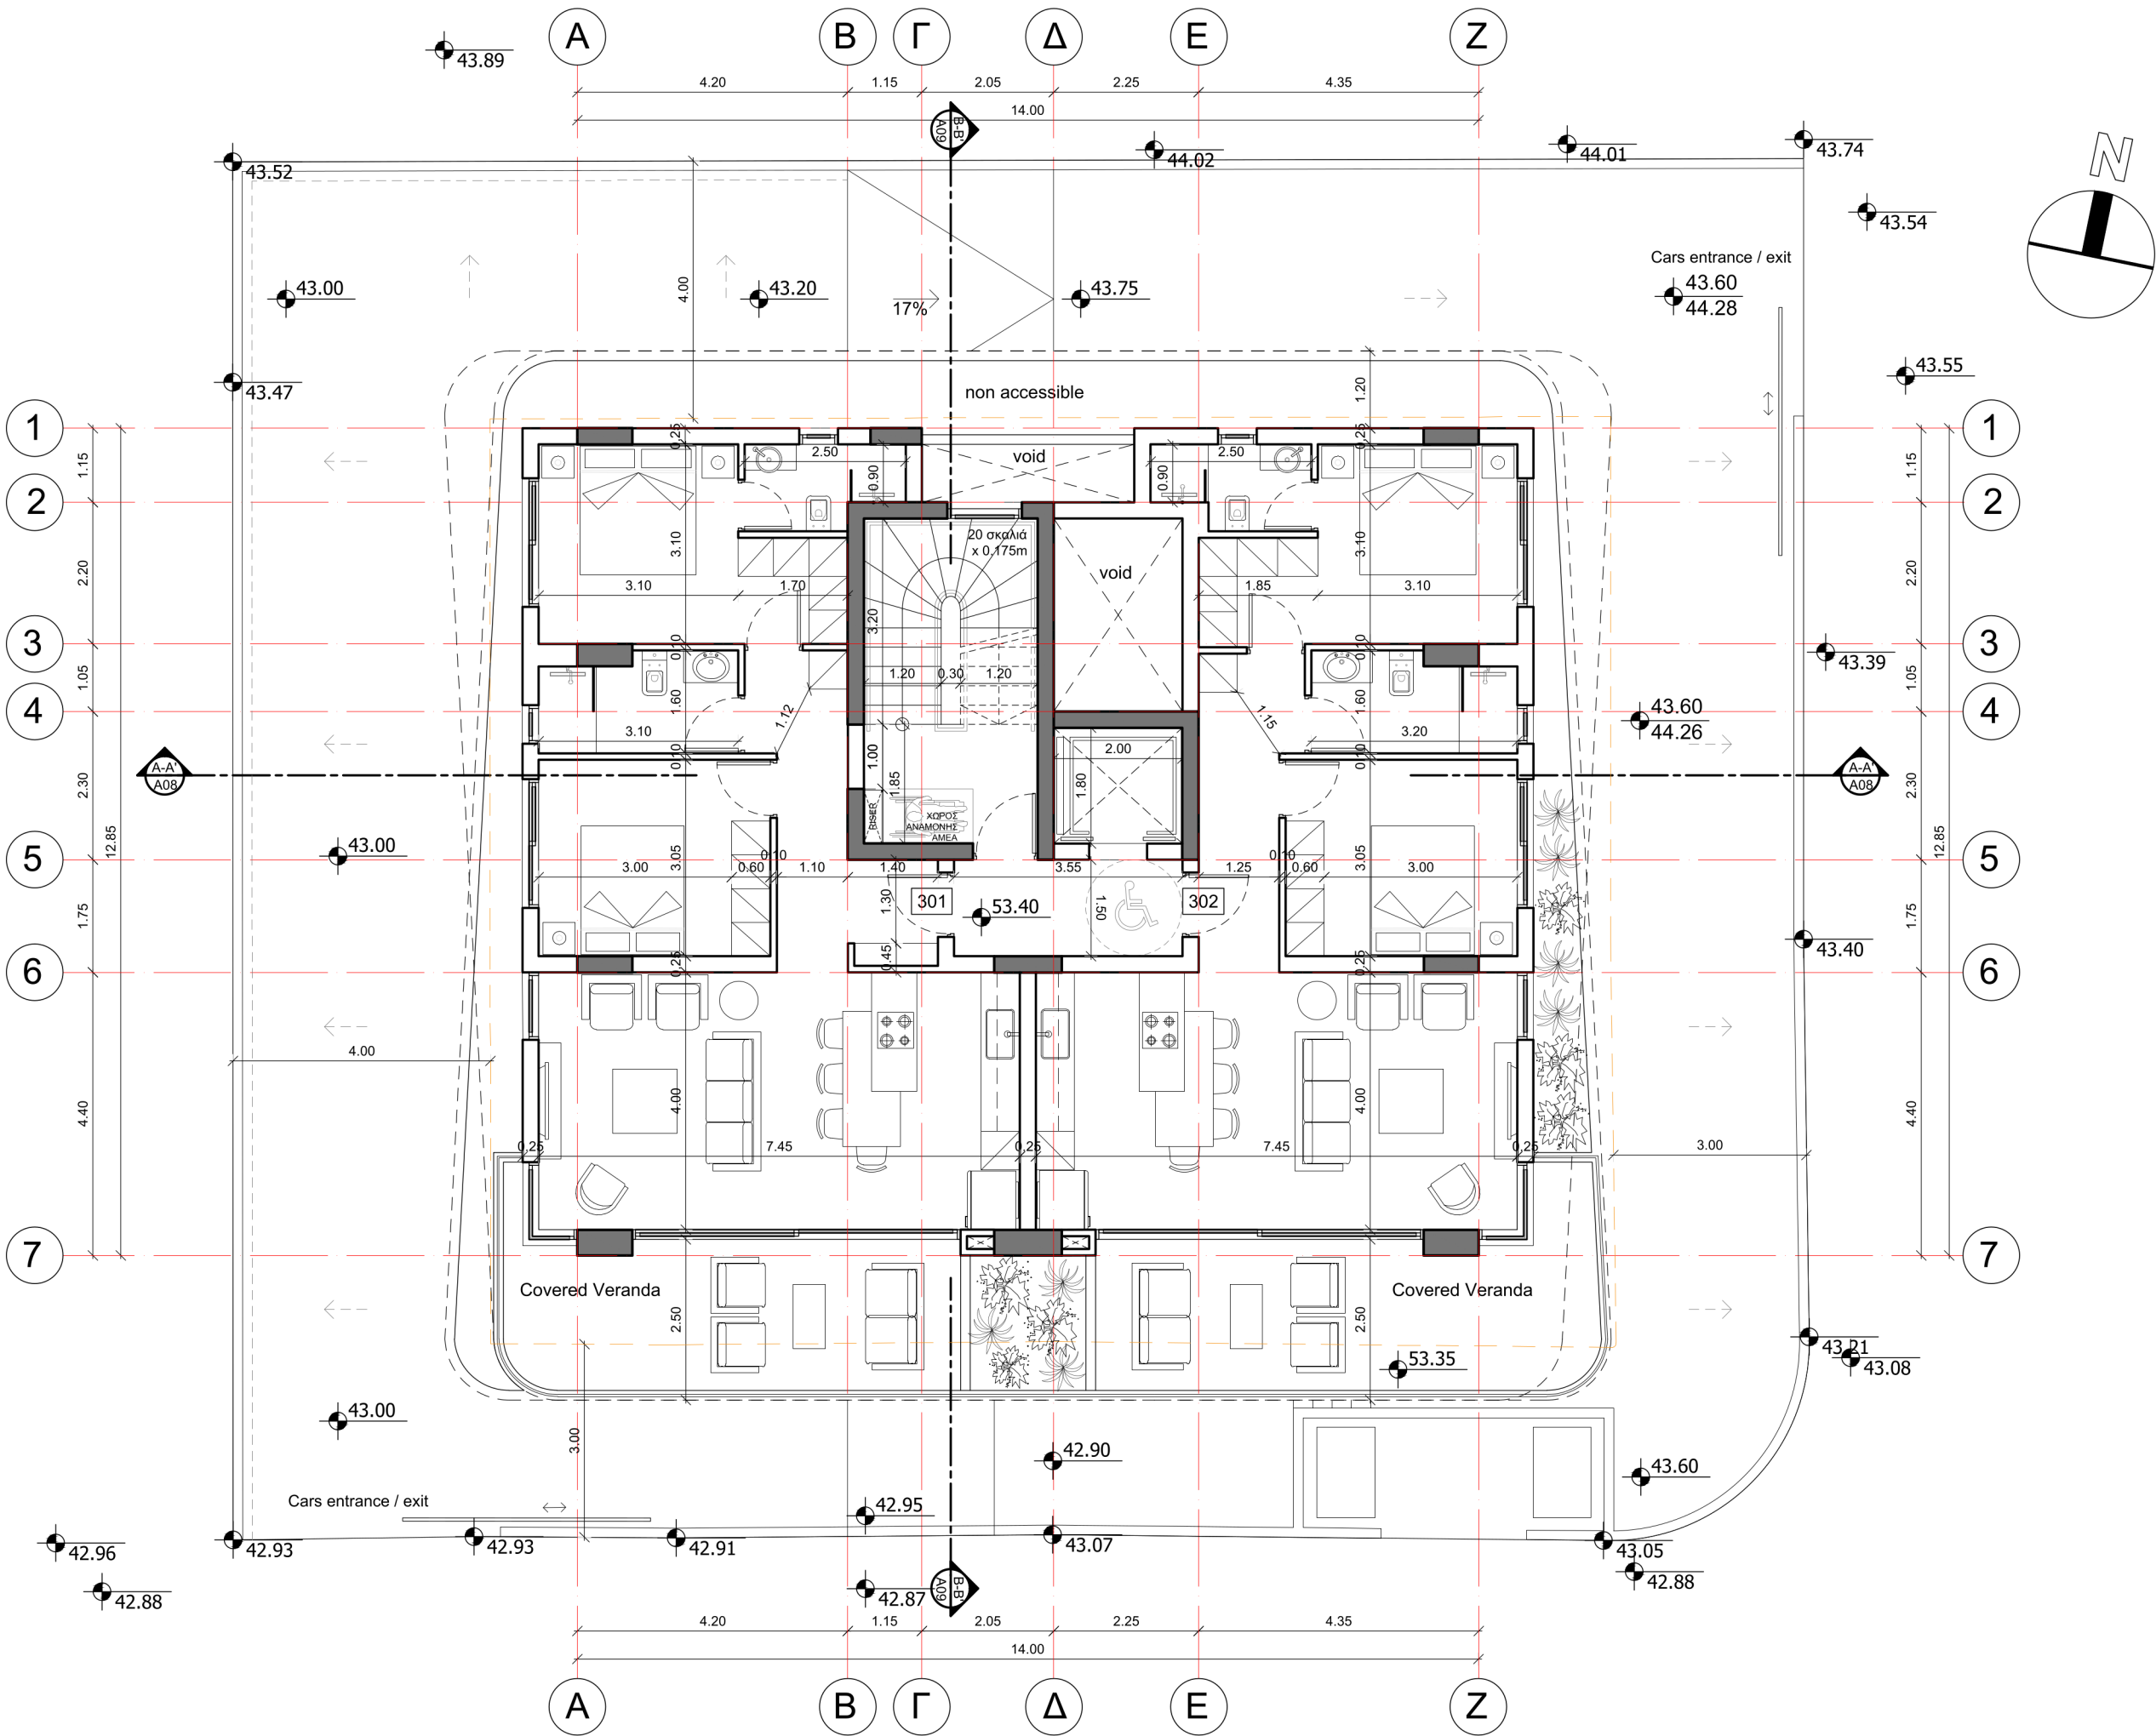


Third Floor

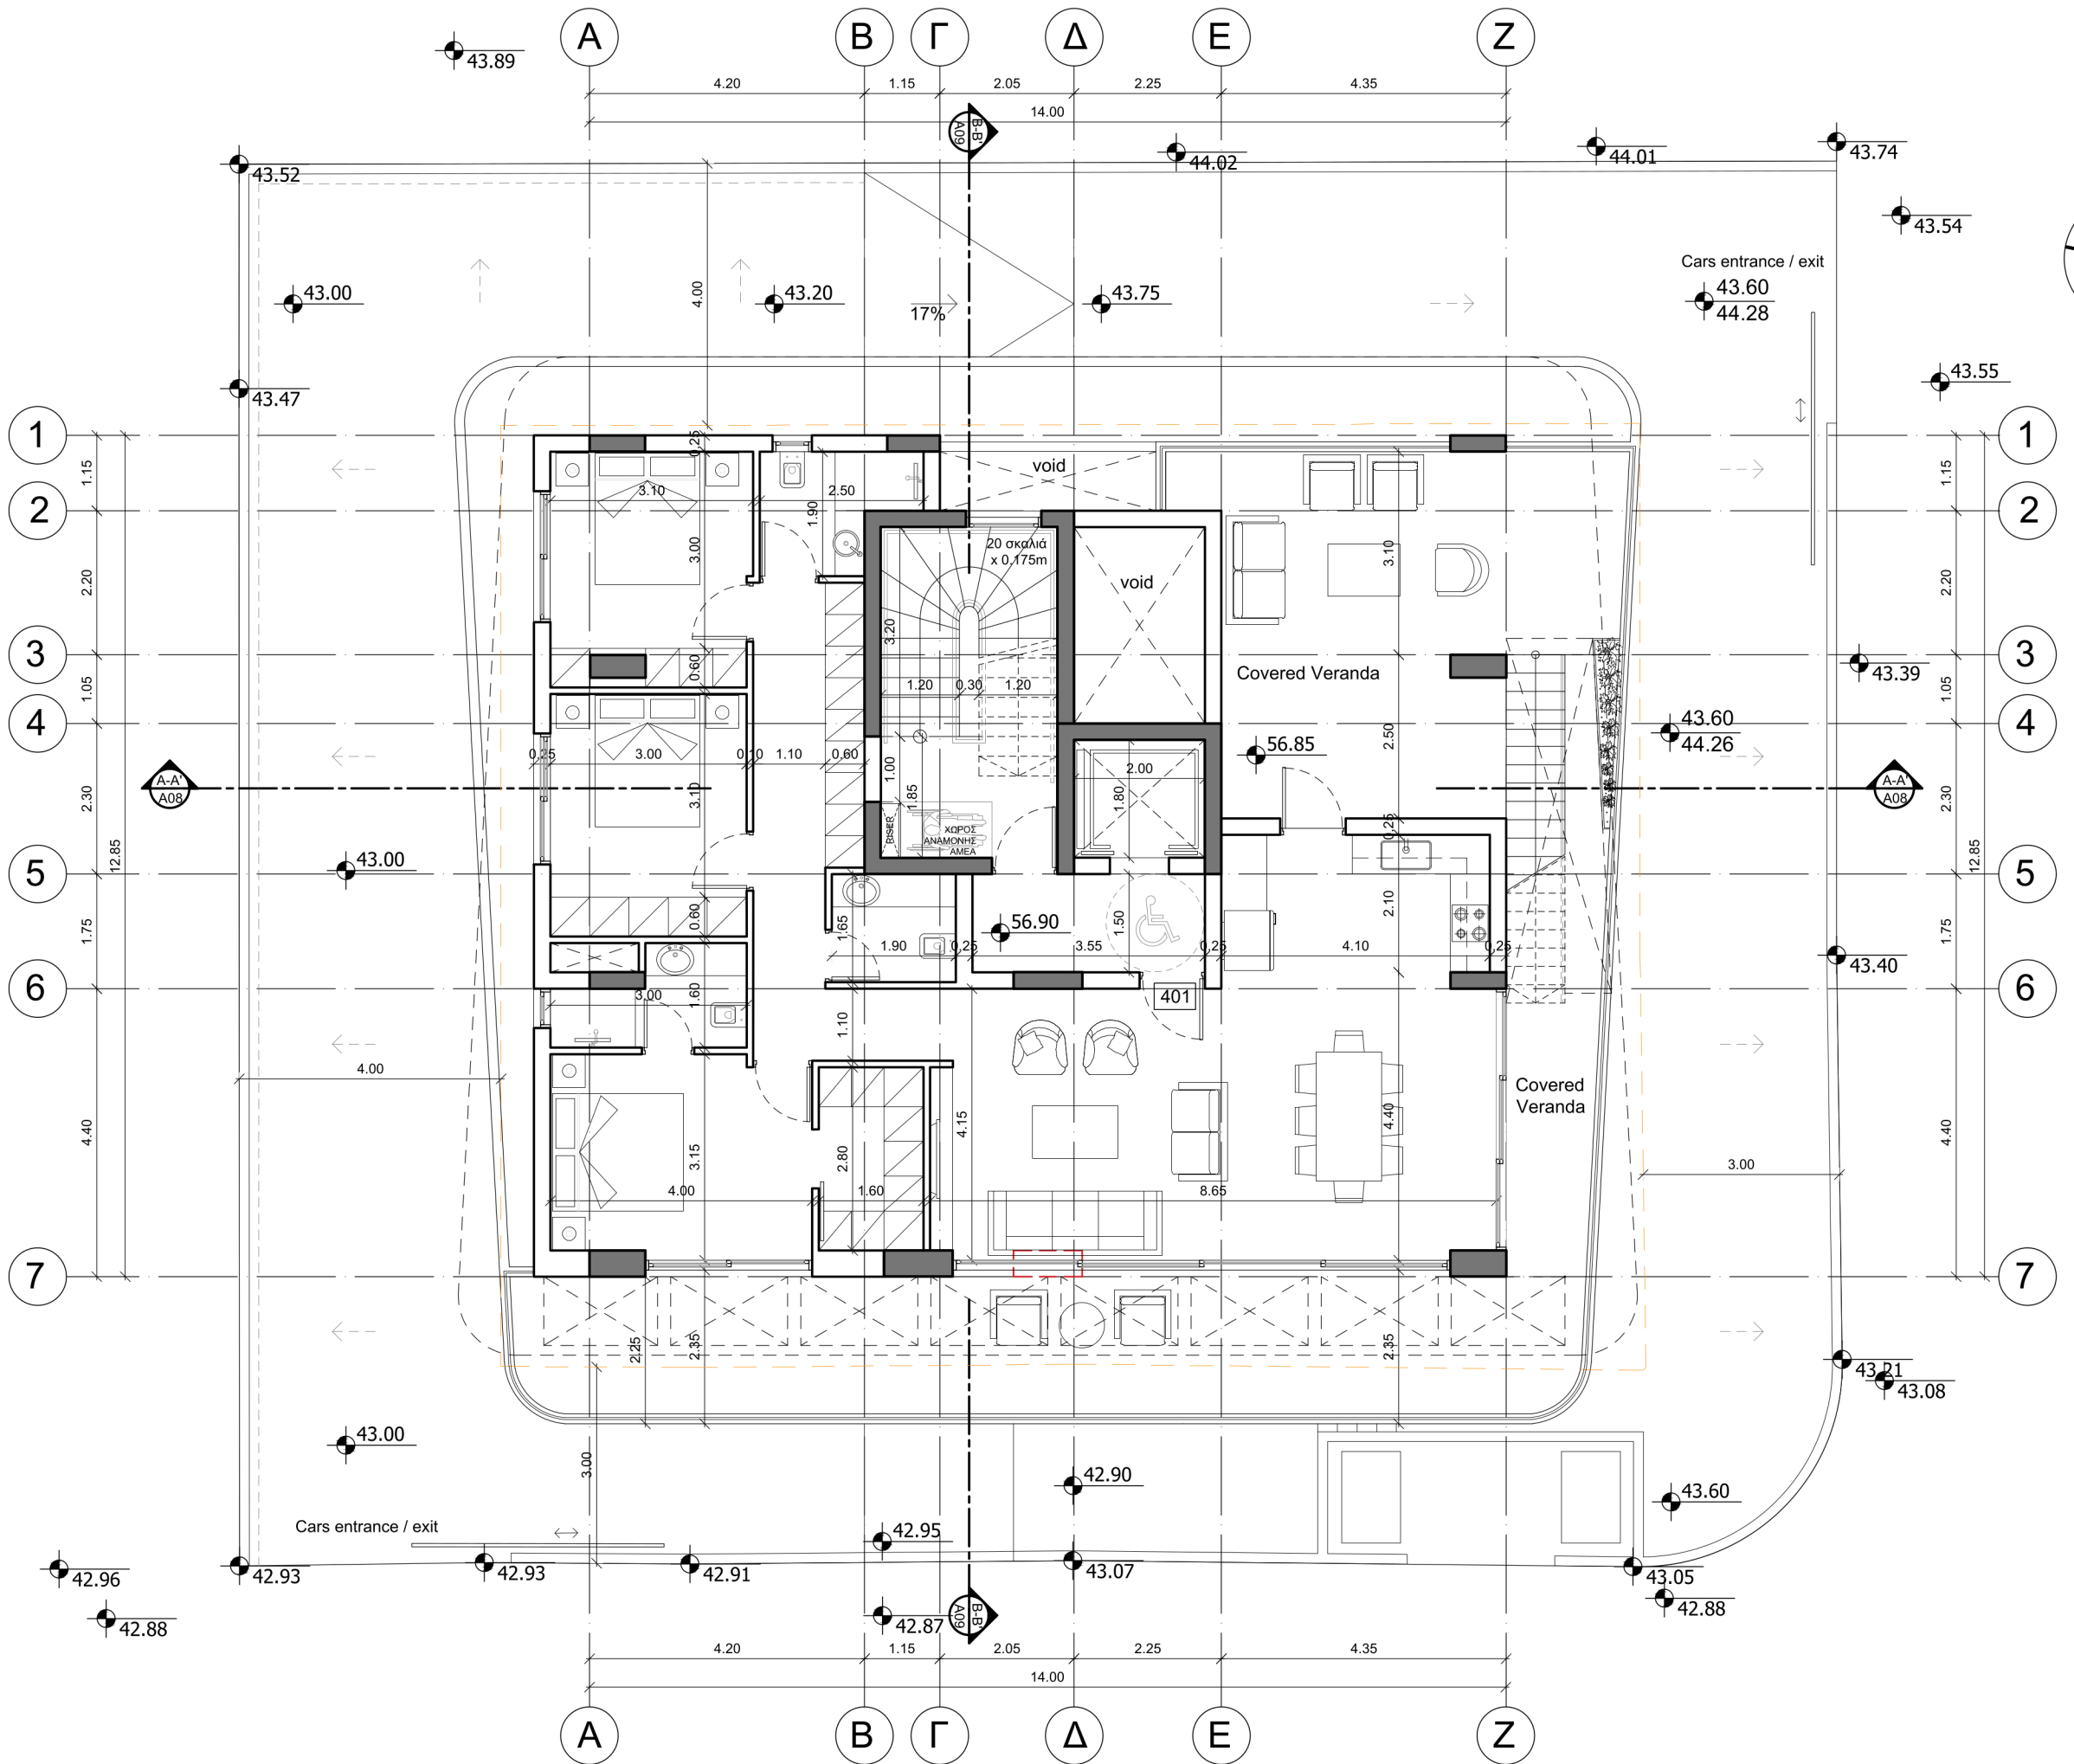


Fourth Floor

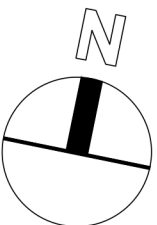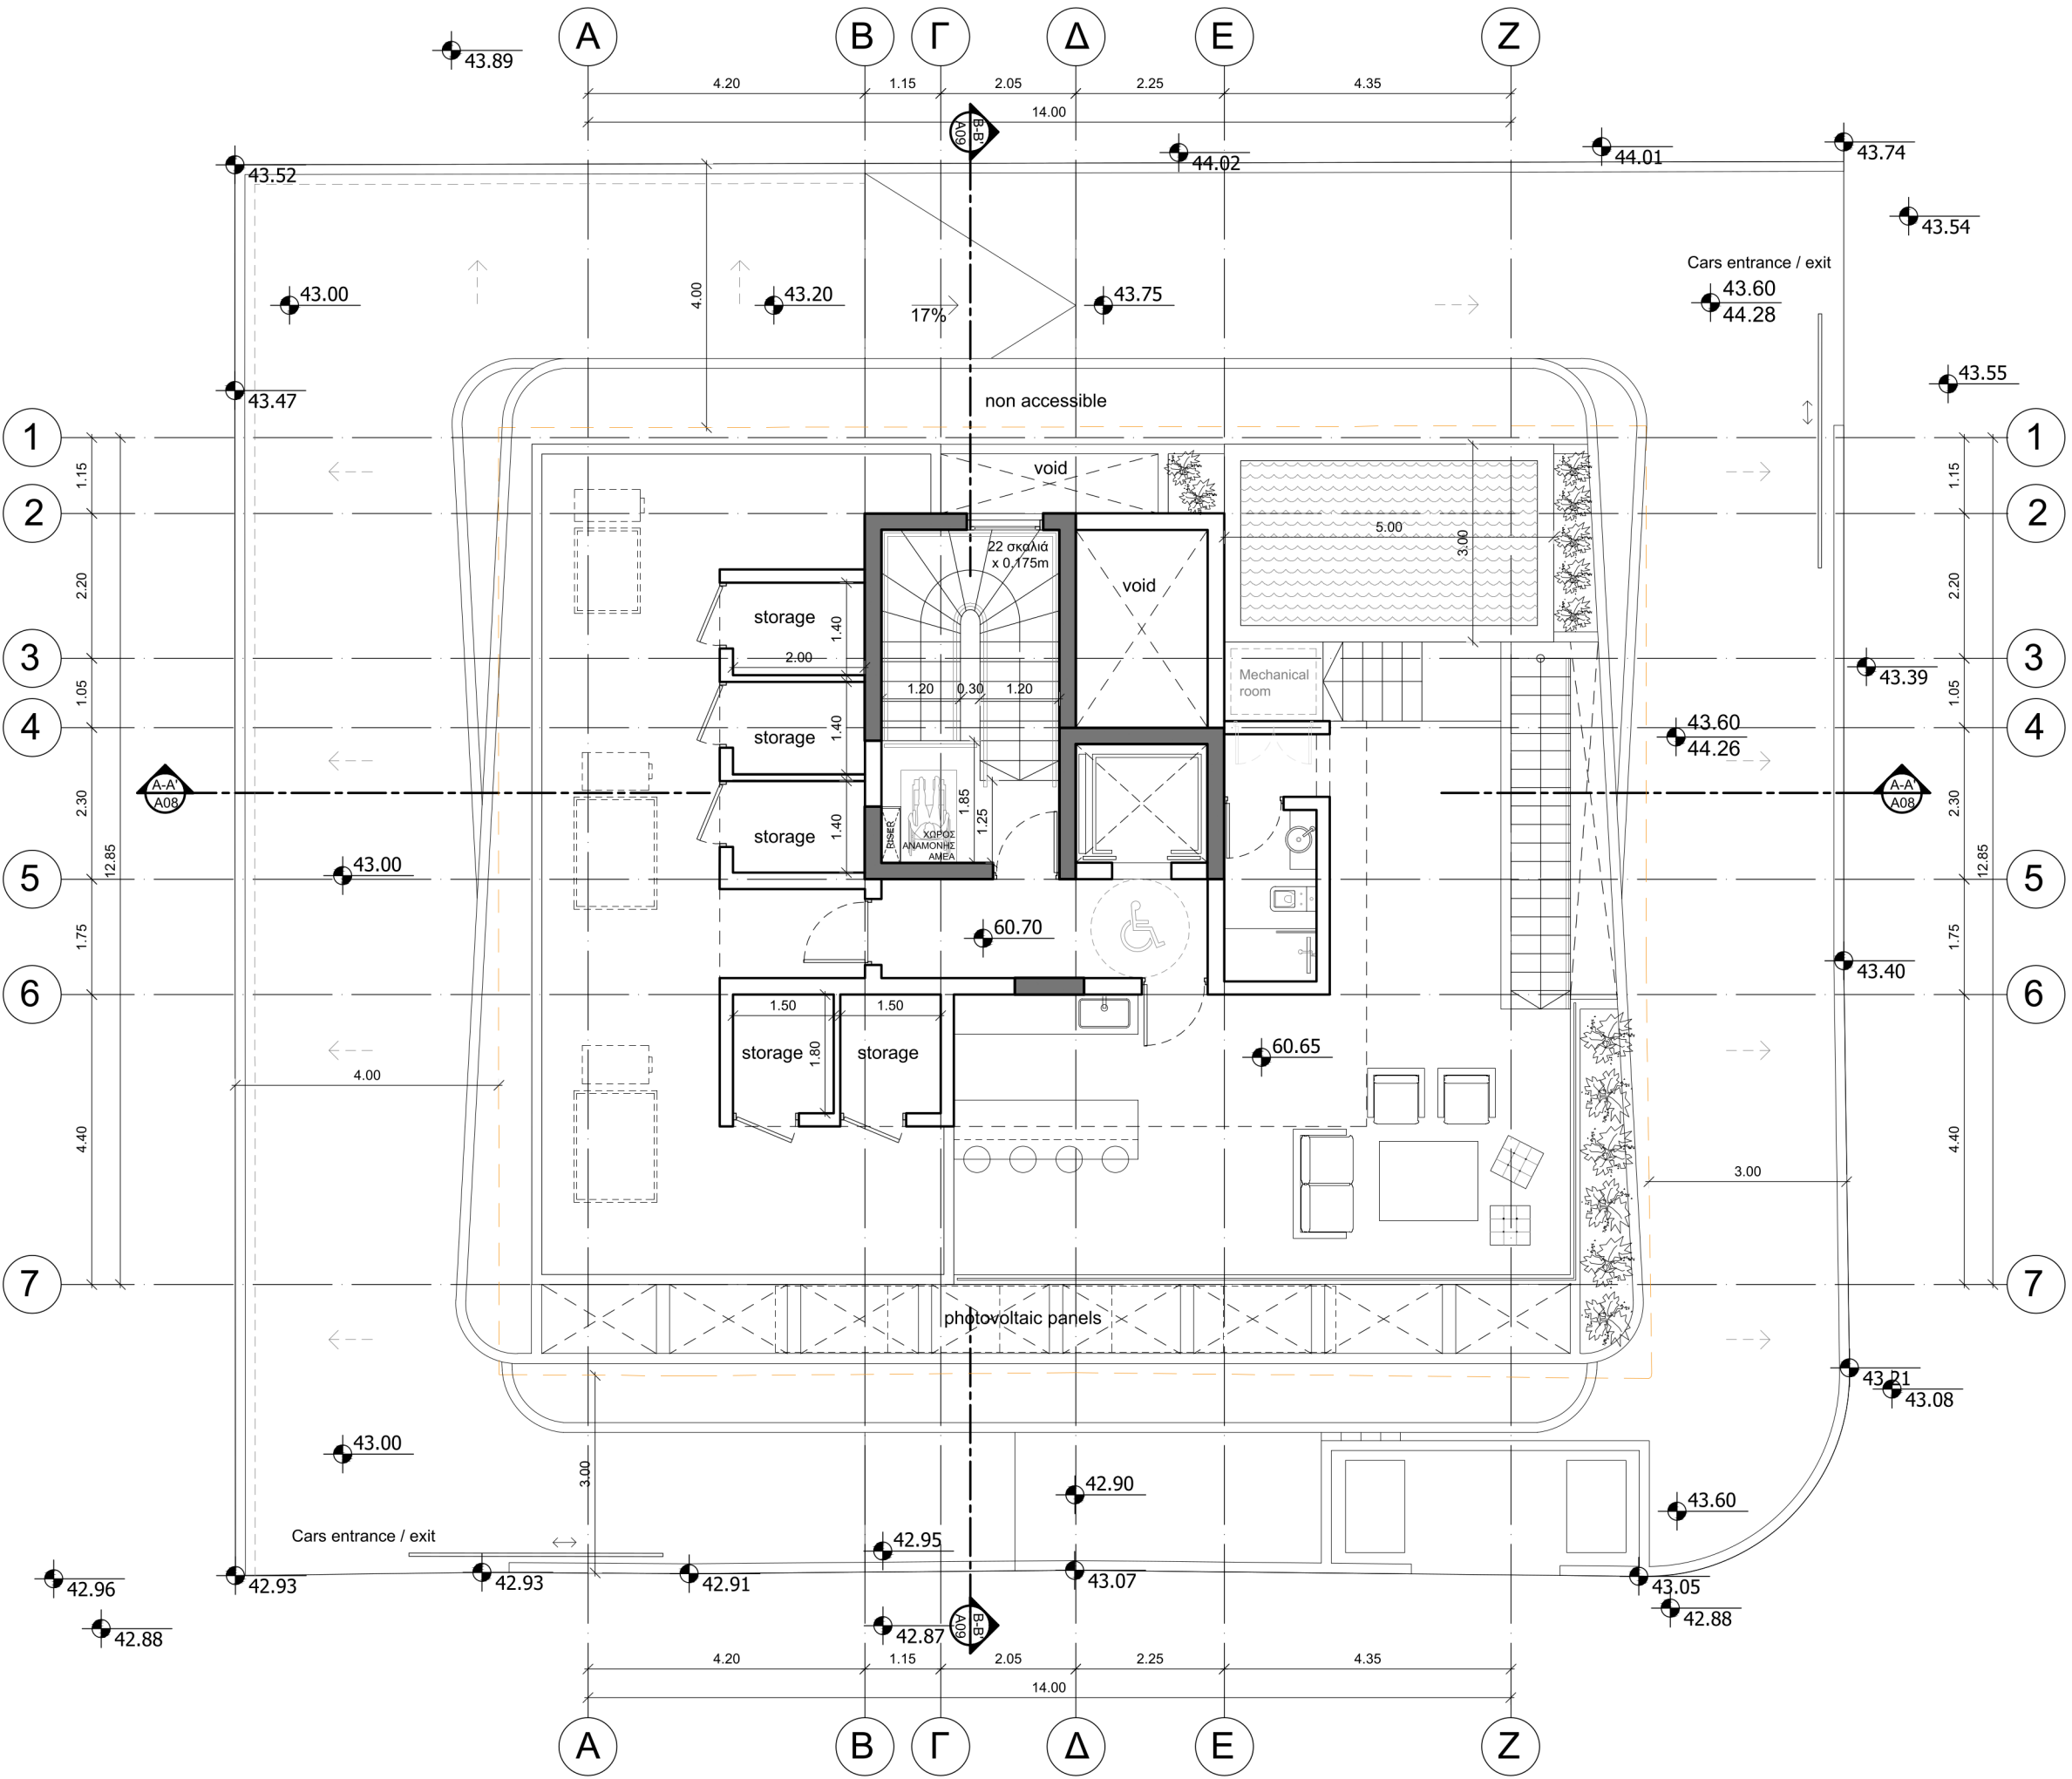


Roof Garden

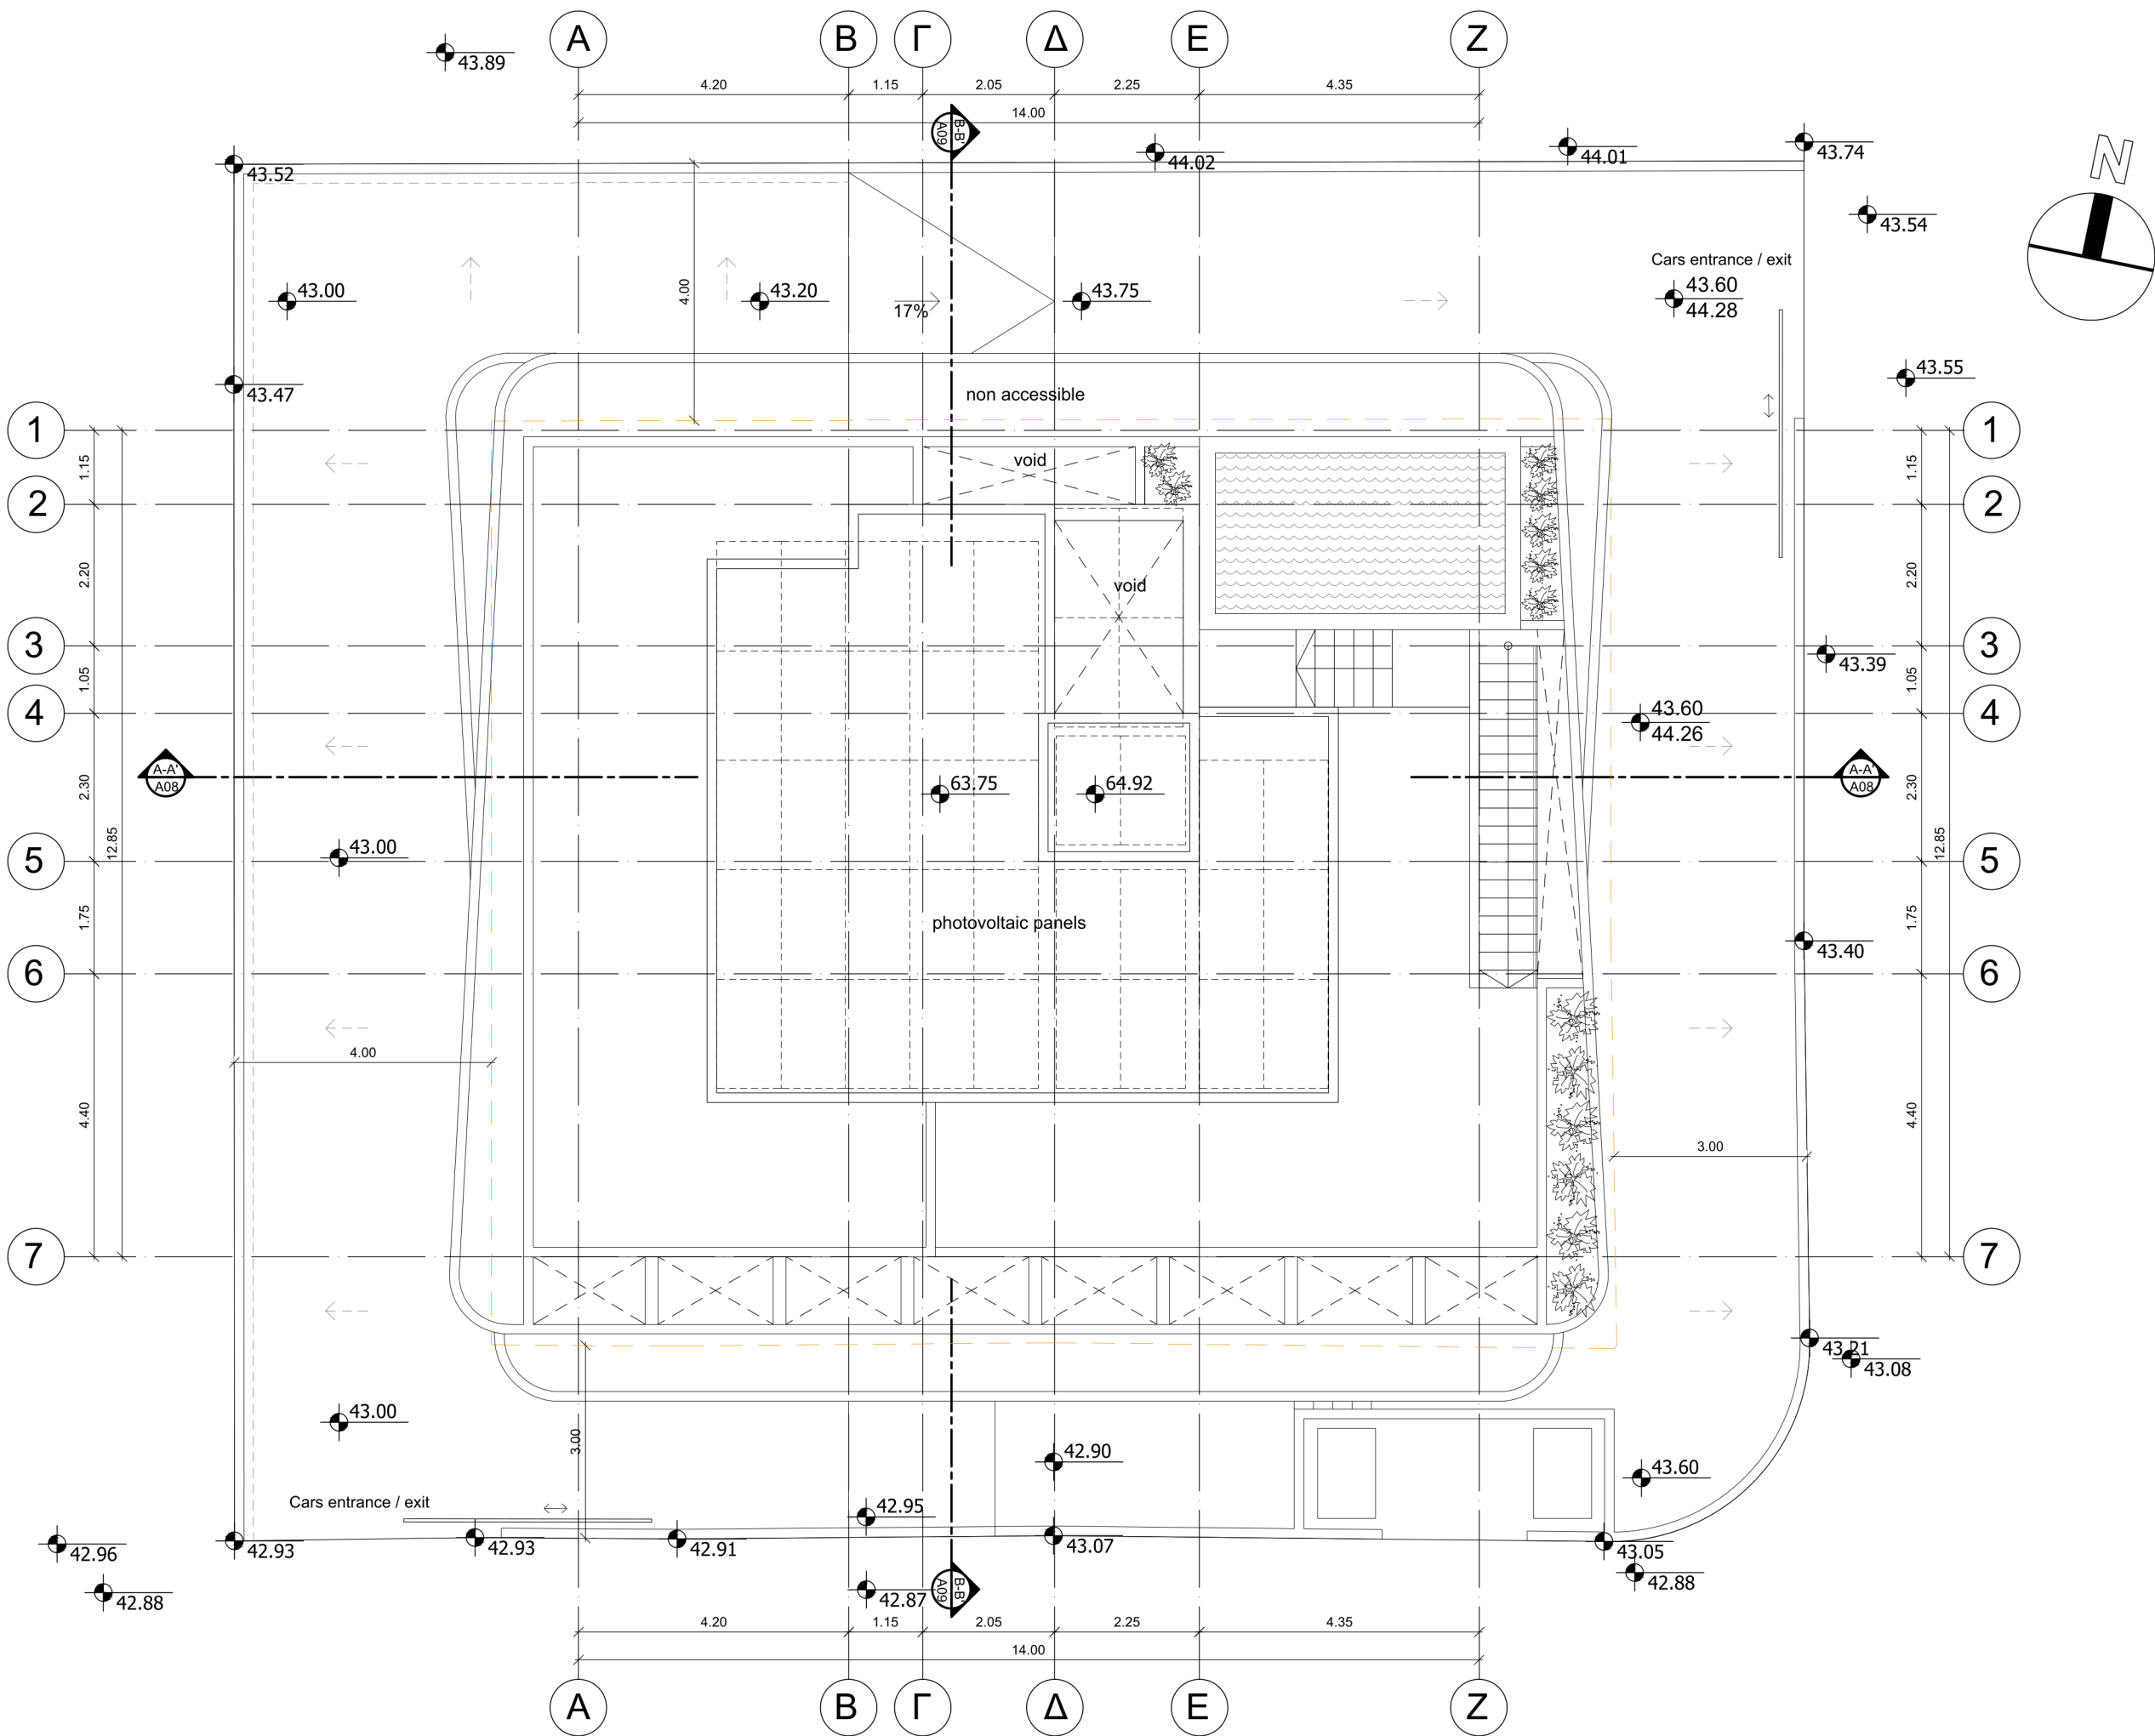

Roof Plan

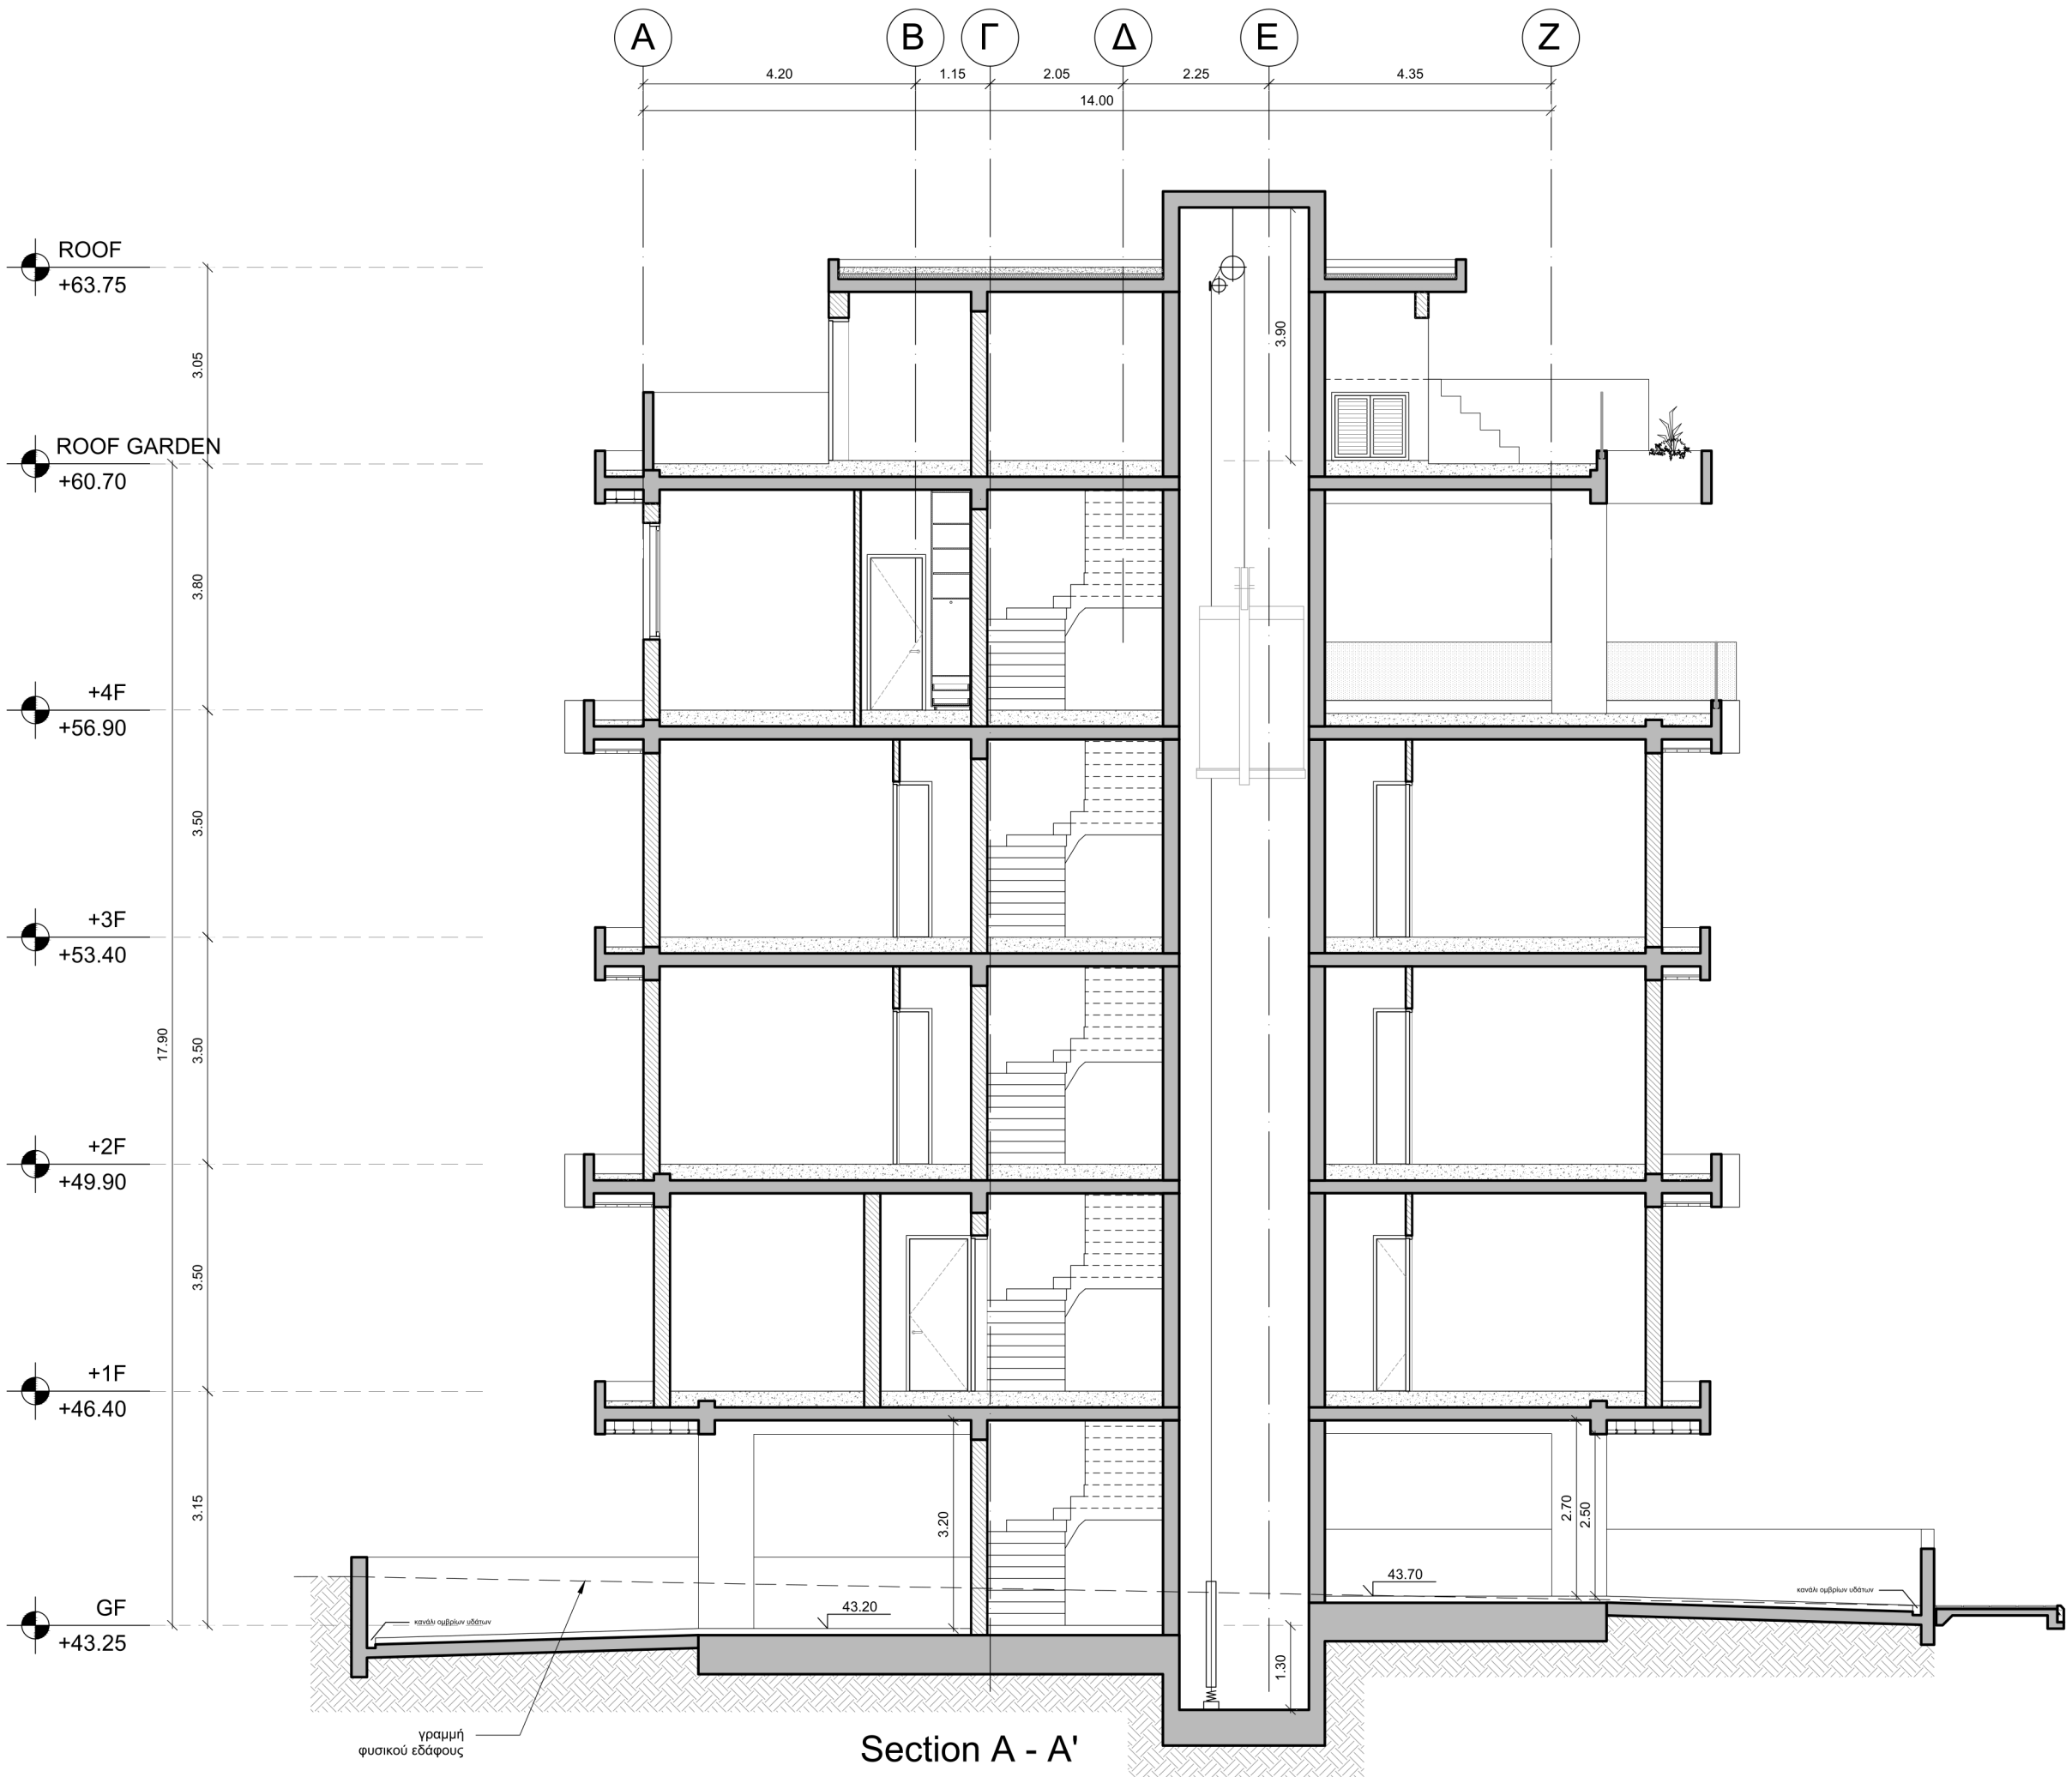


Section A - A'

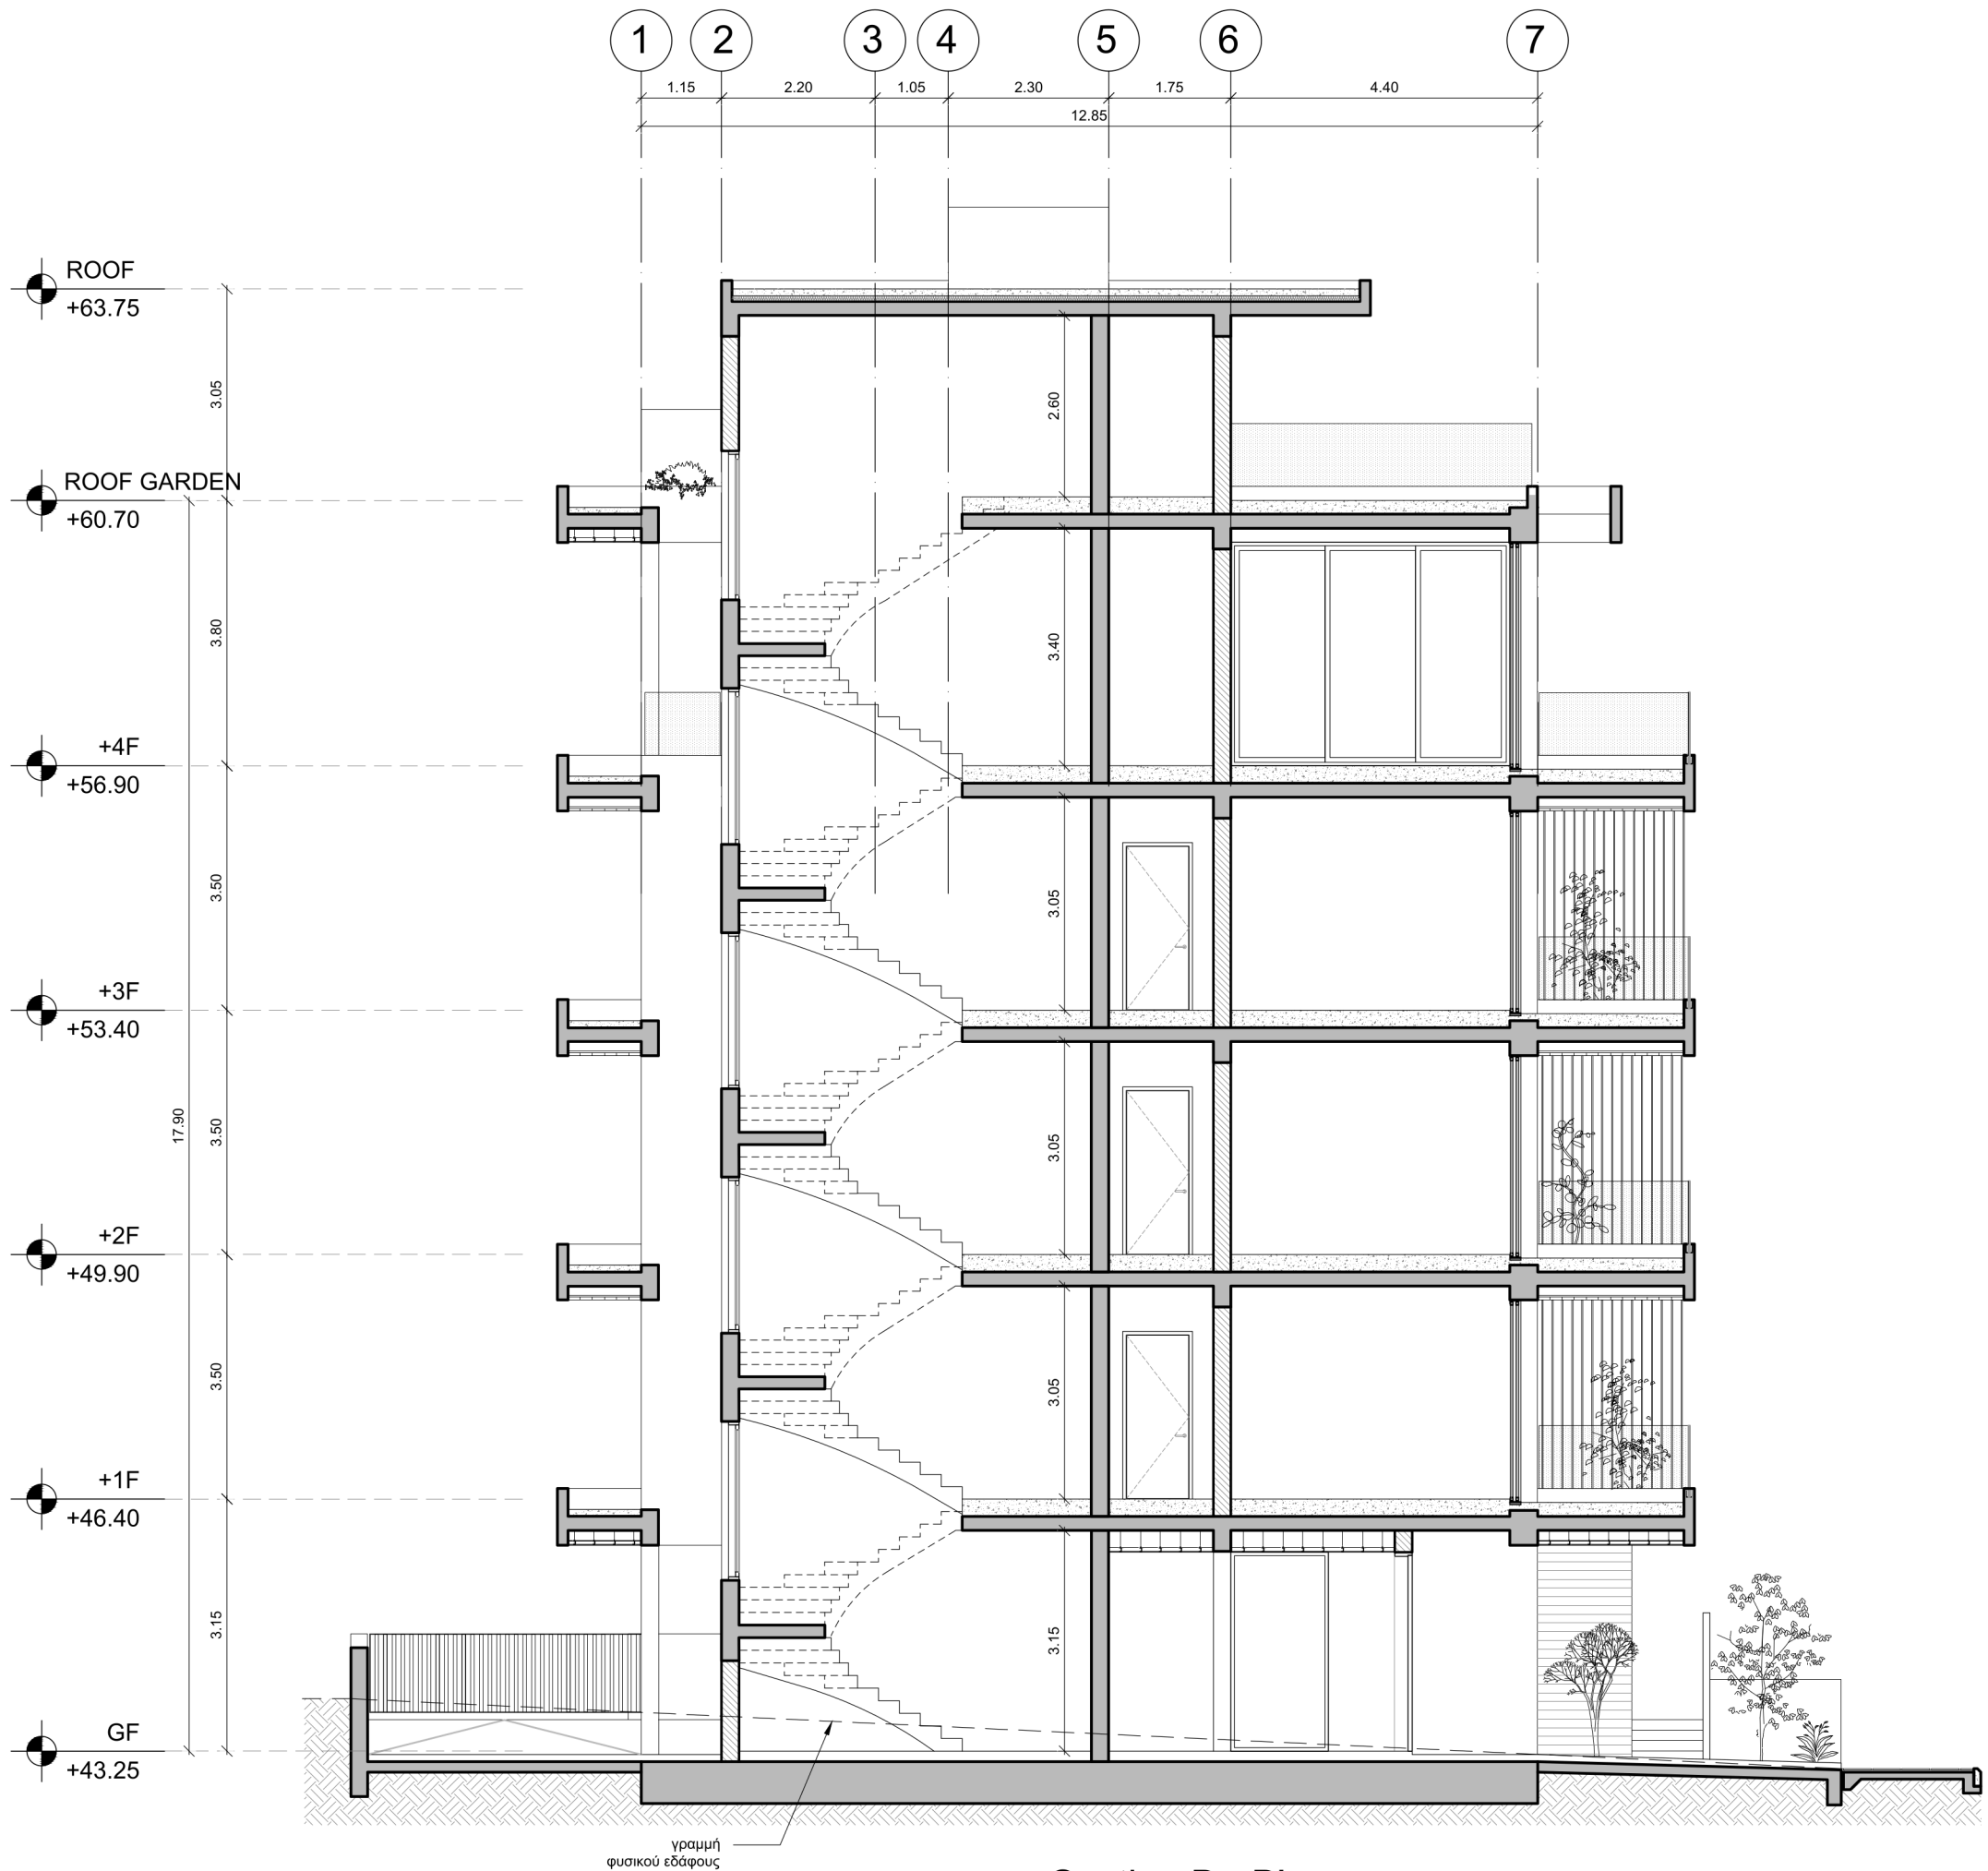

γραμμή
φυσικού εδάφους

Section B - B'

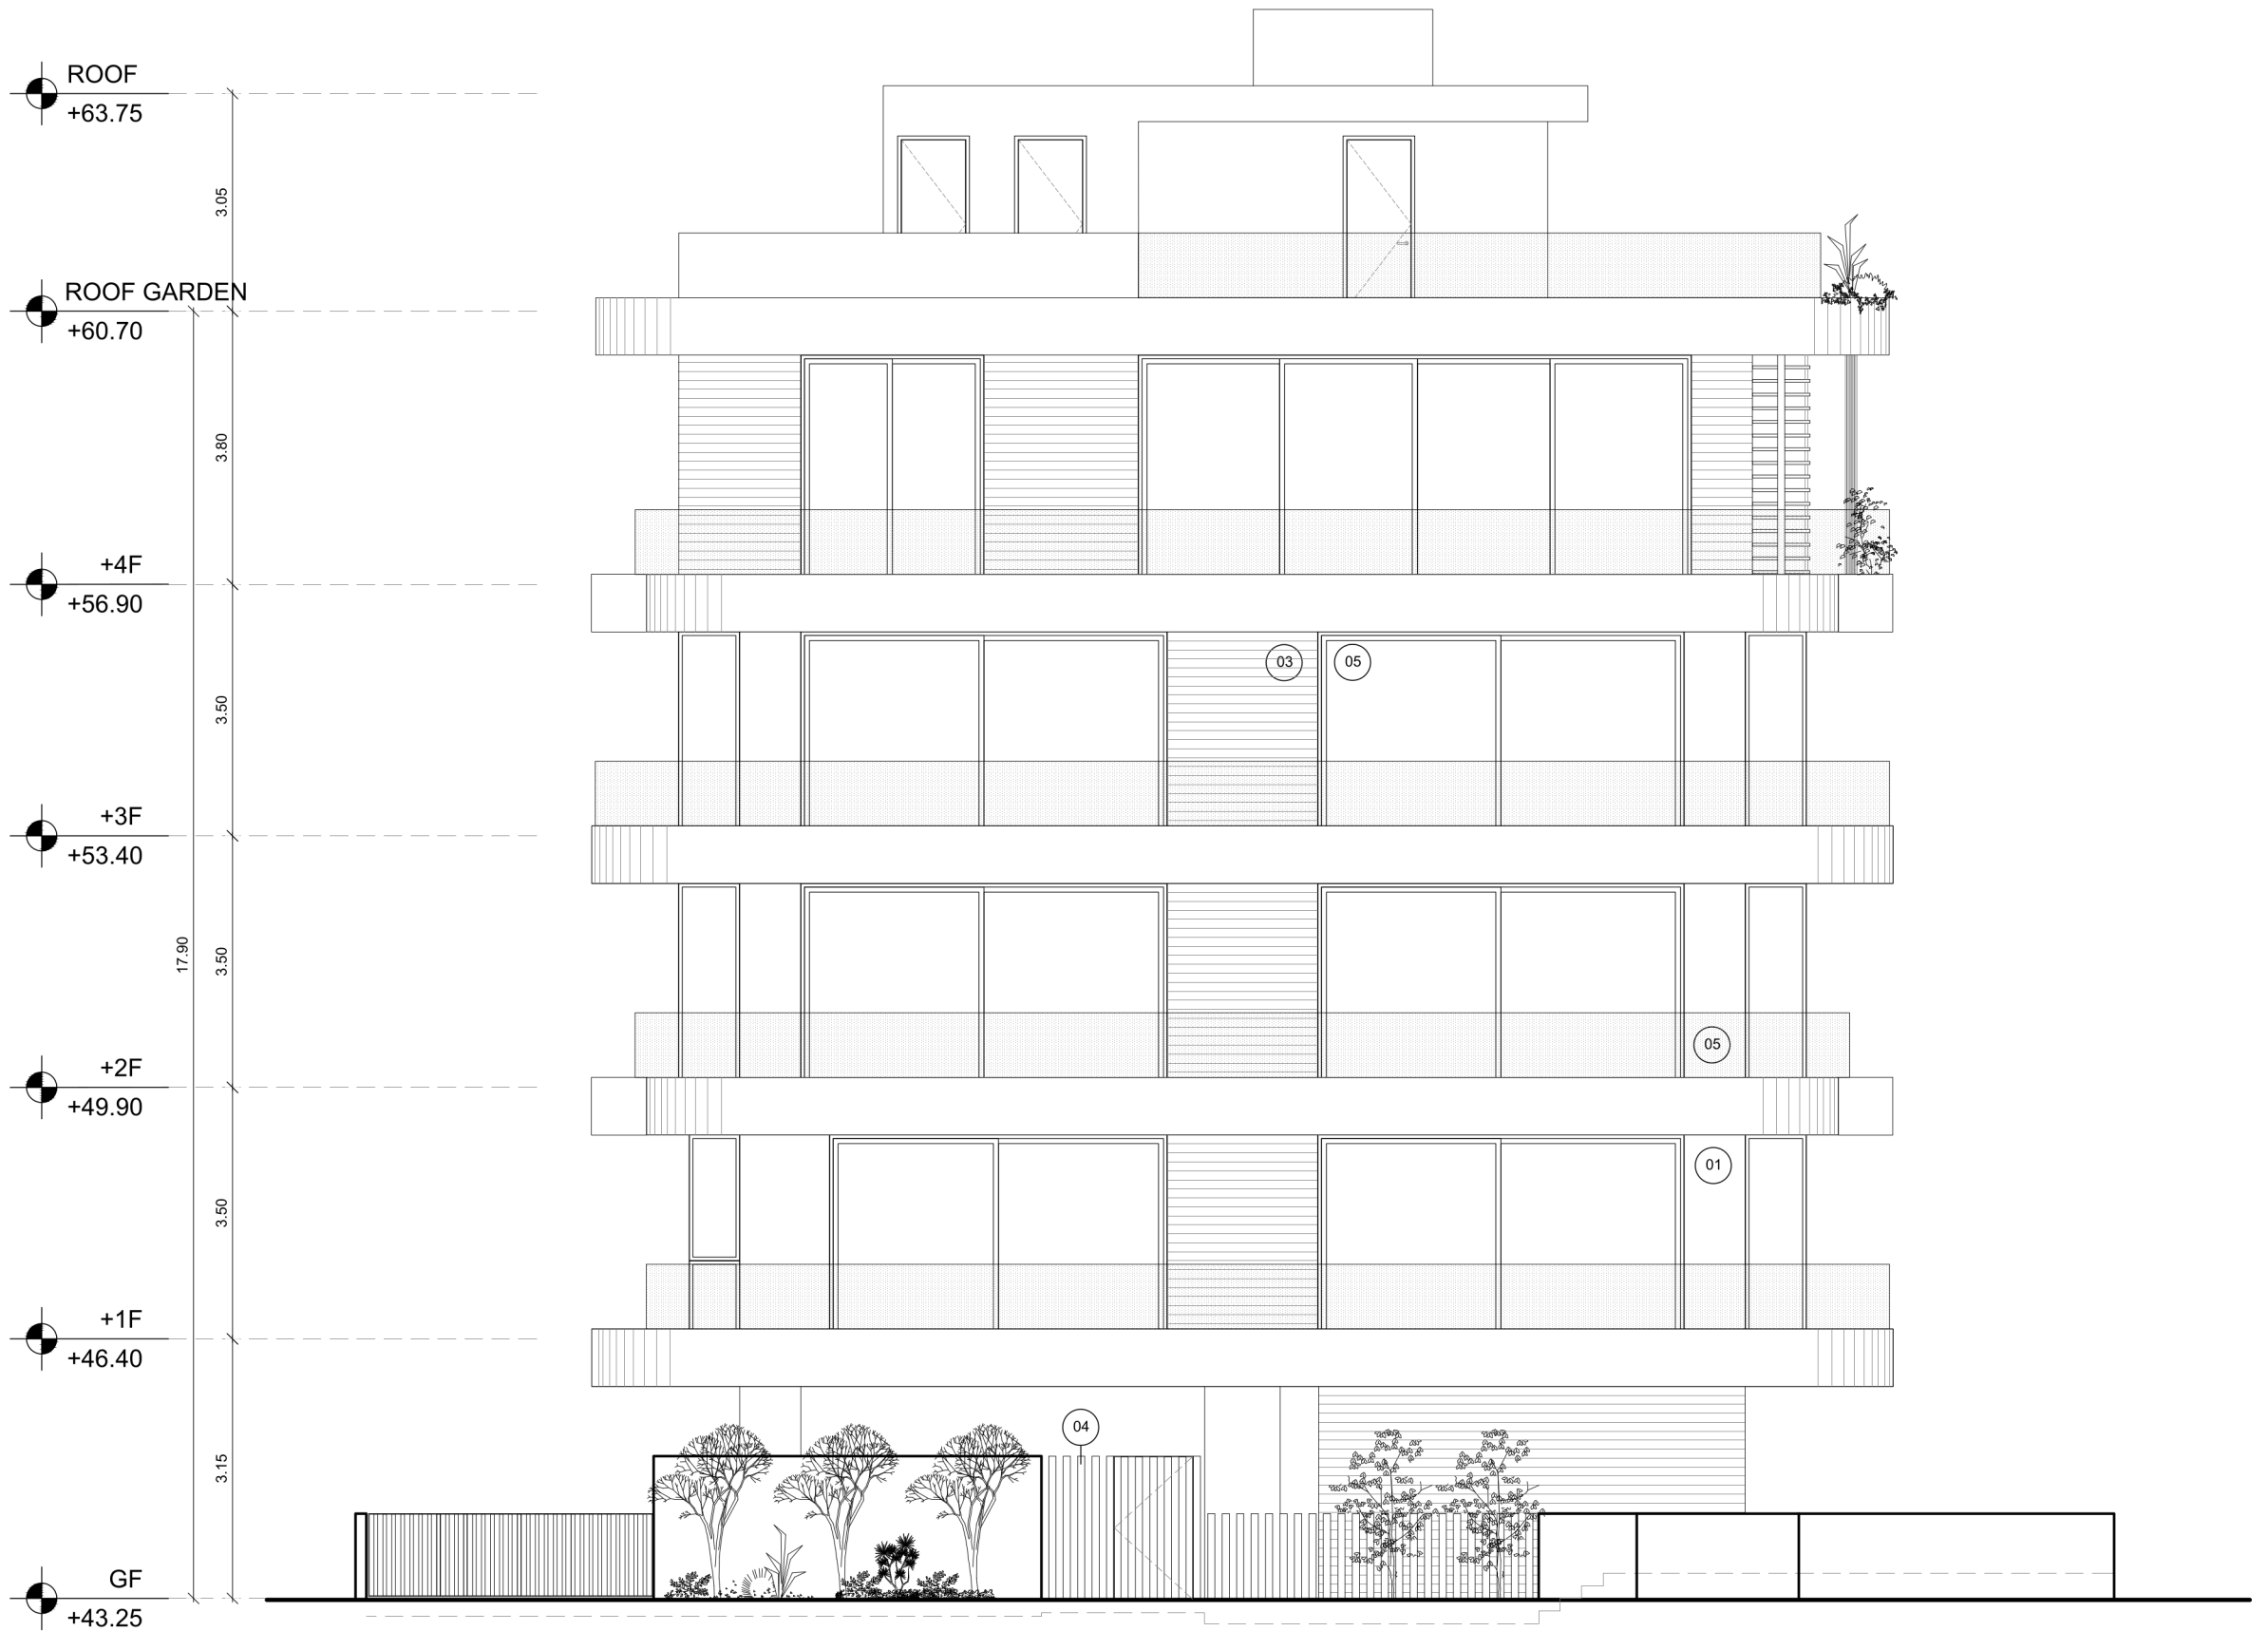


South Elevation



East Elevation



West Elevation

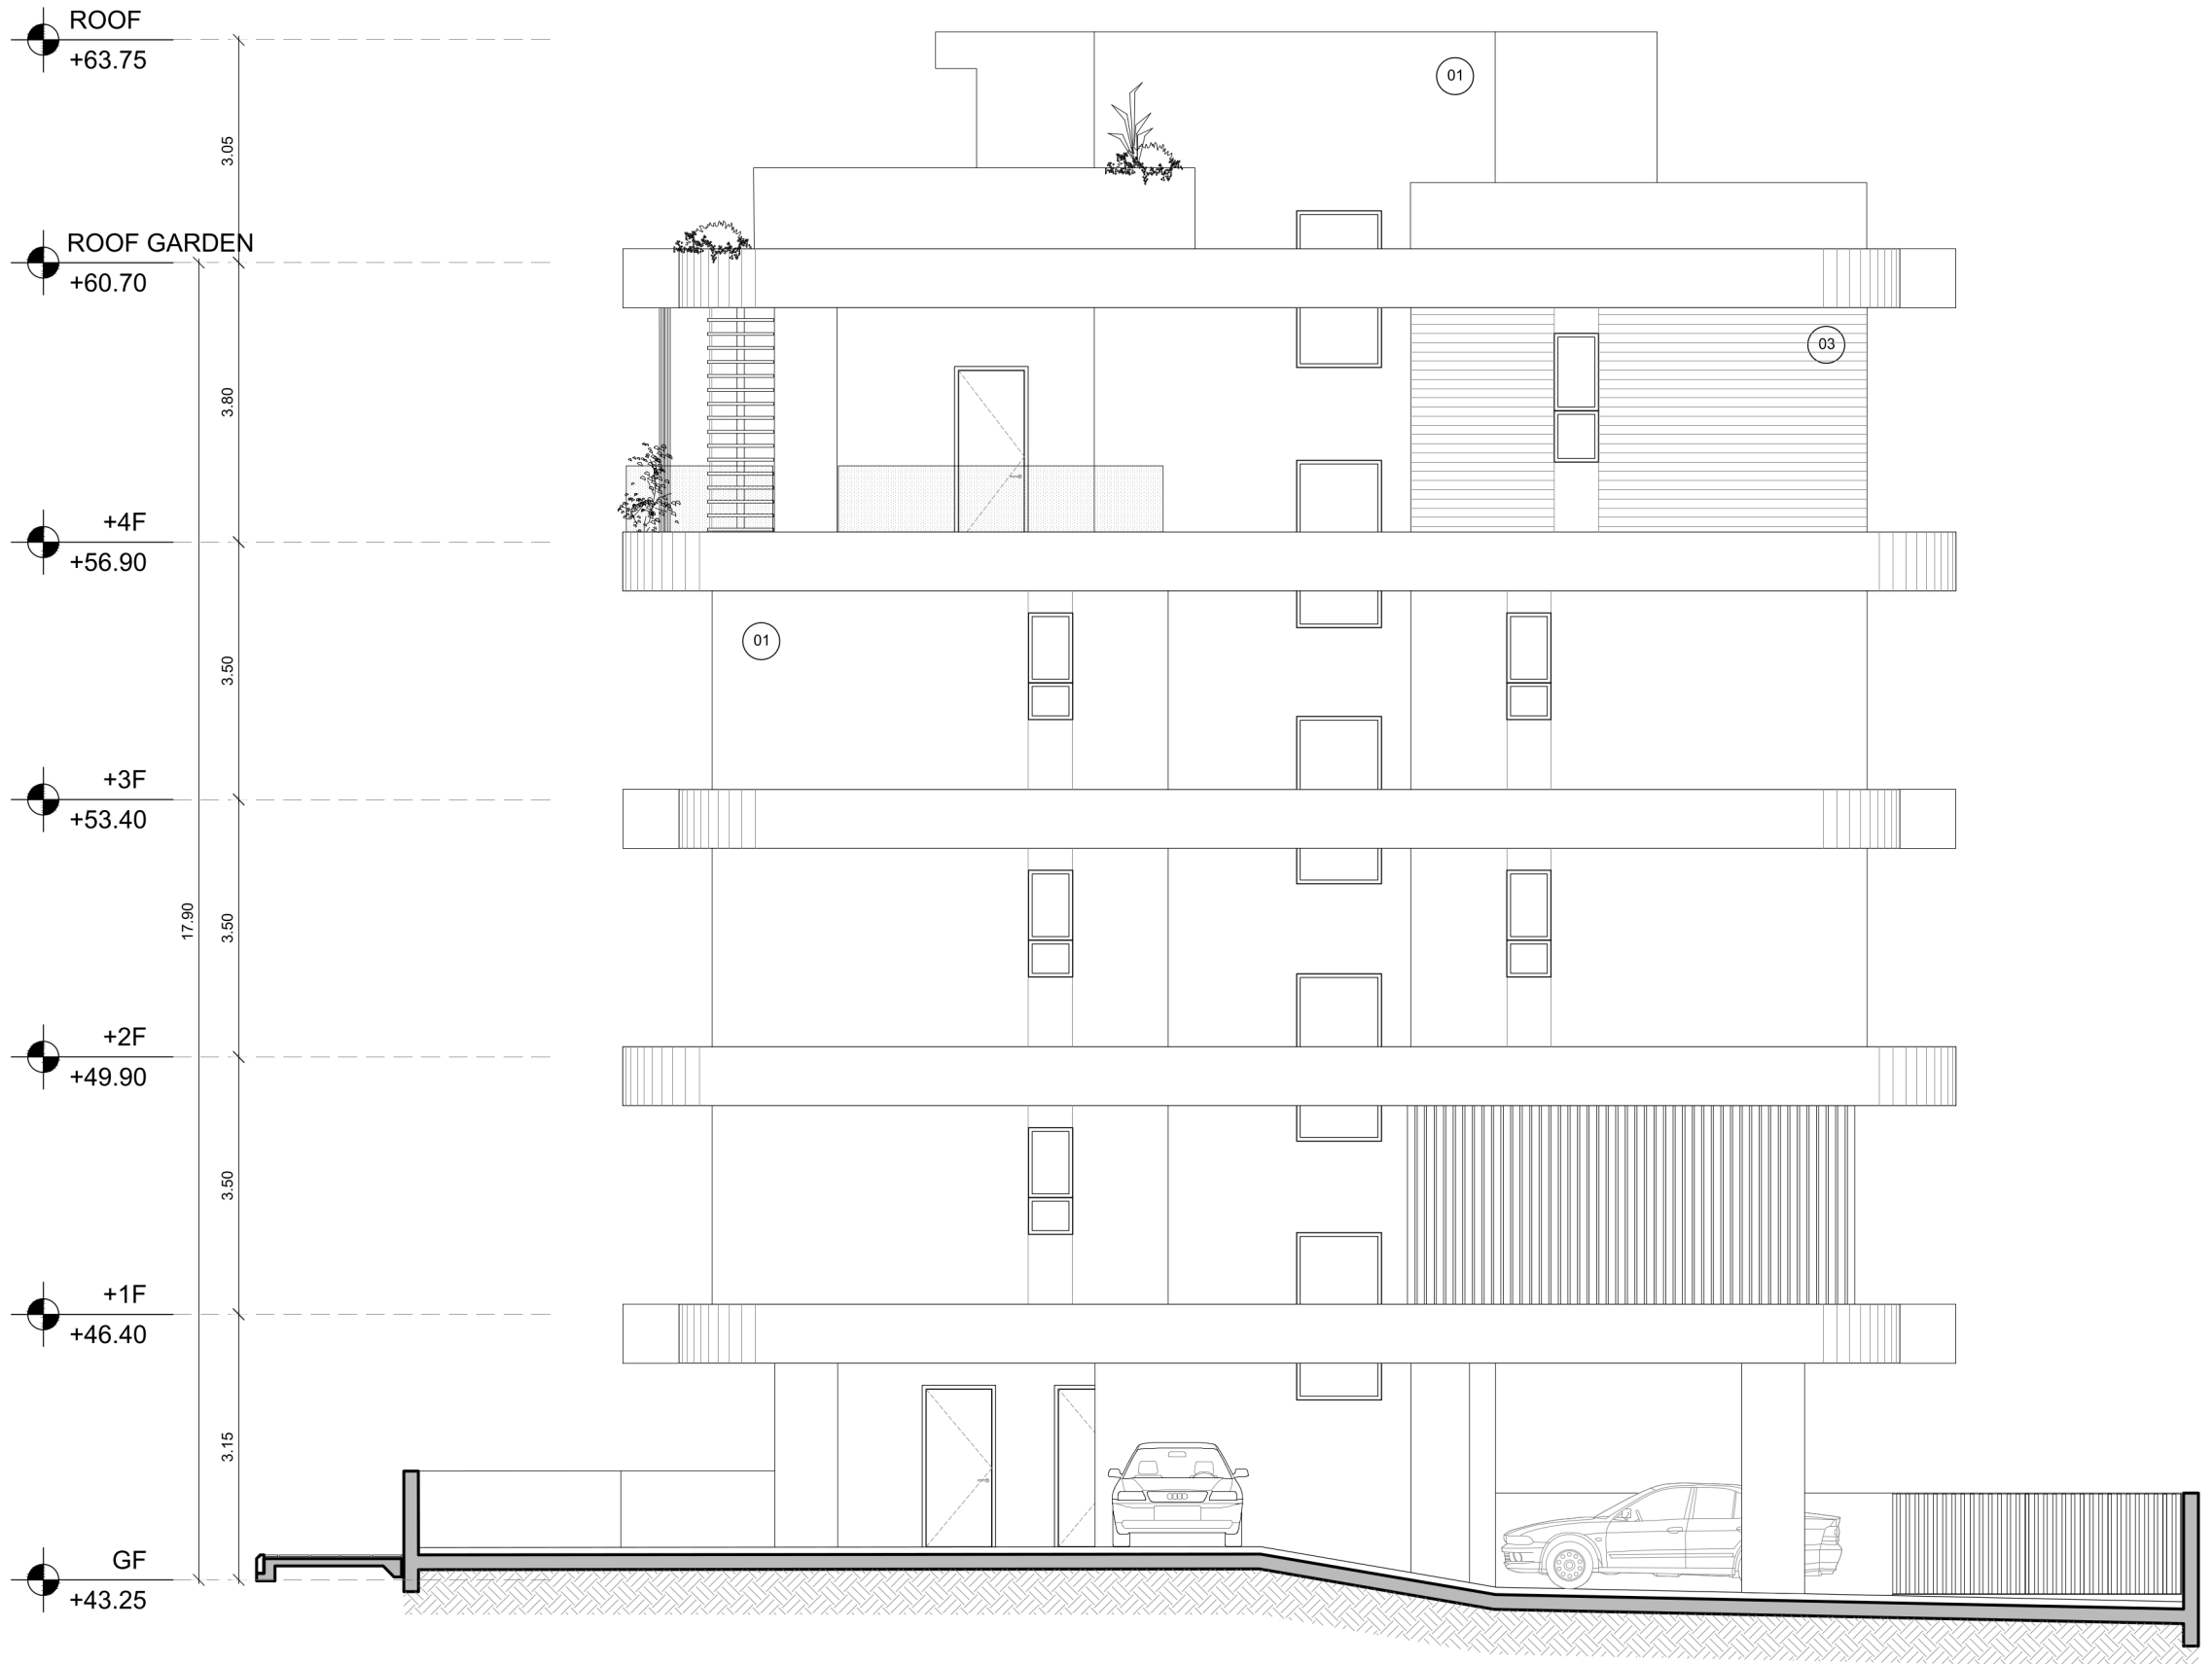

North Elevation