






FRONT ELEVATION
1:50

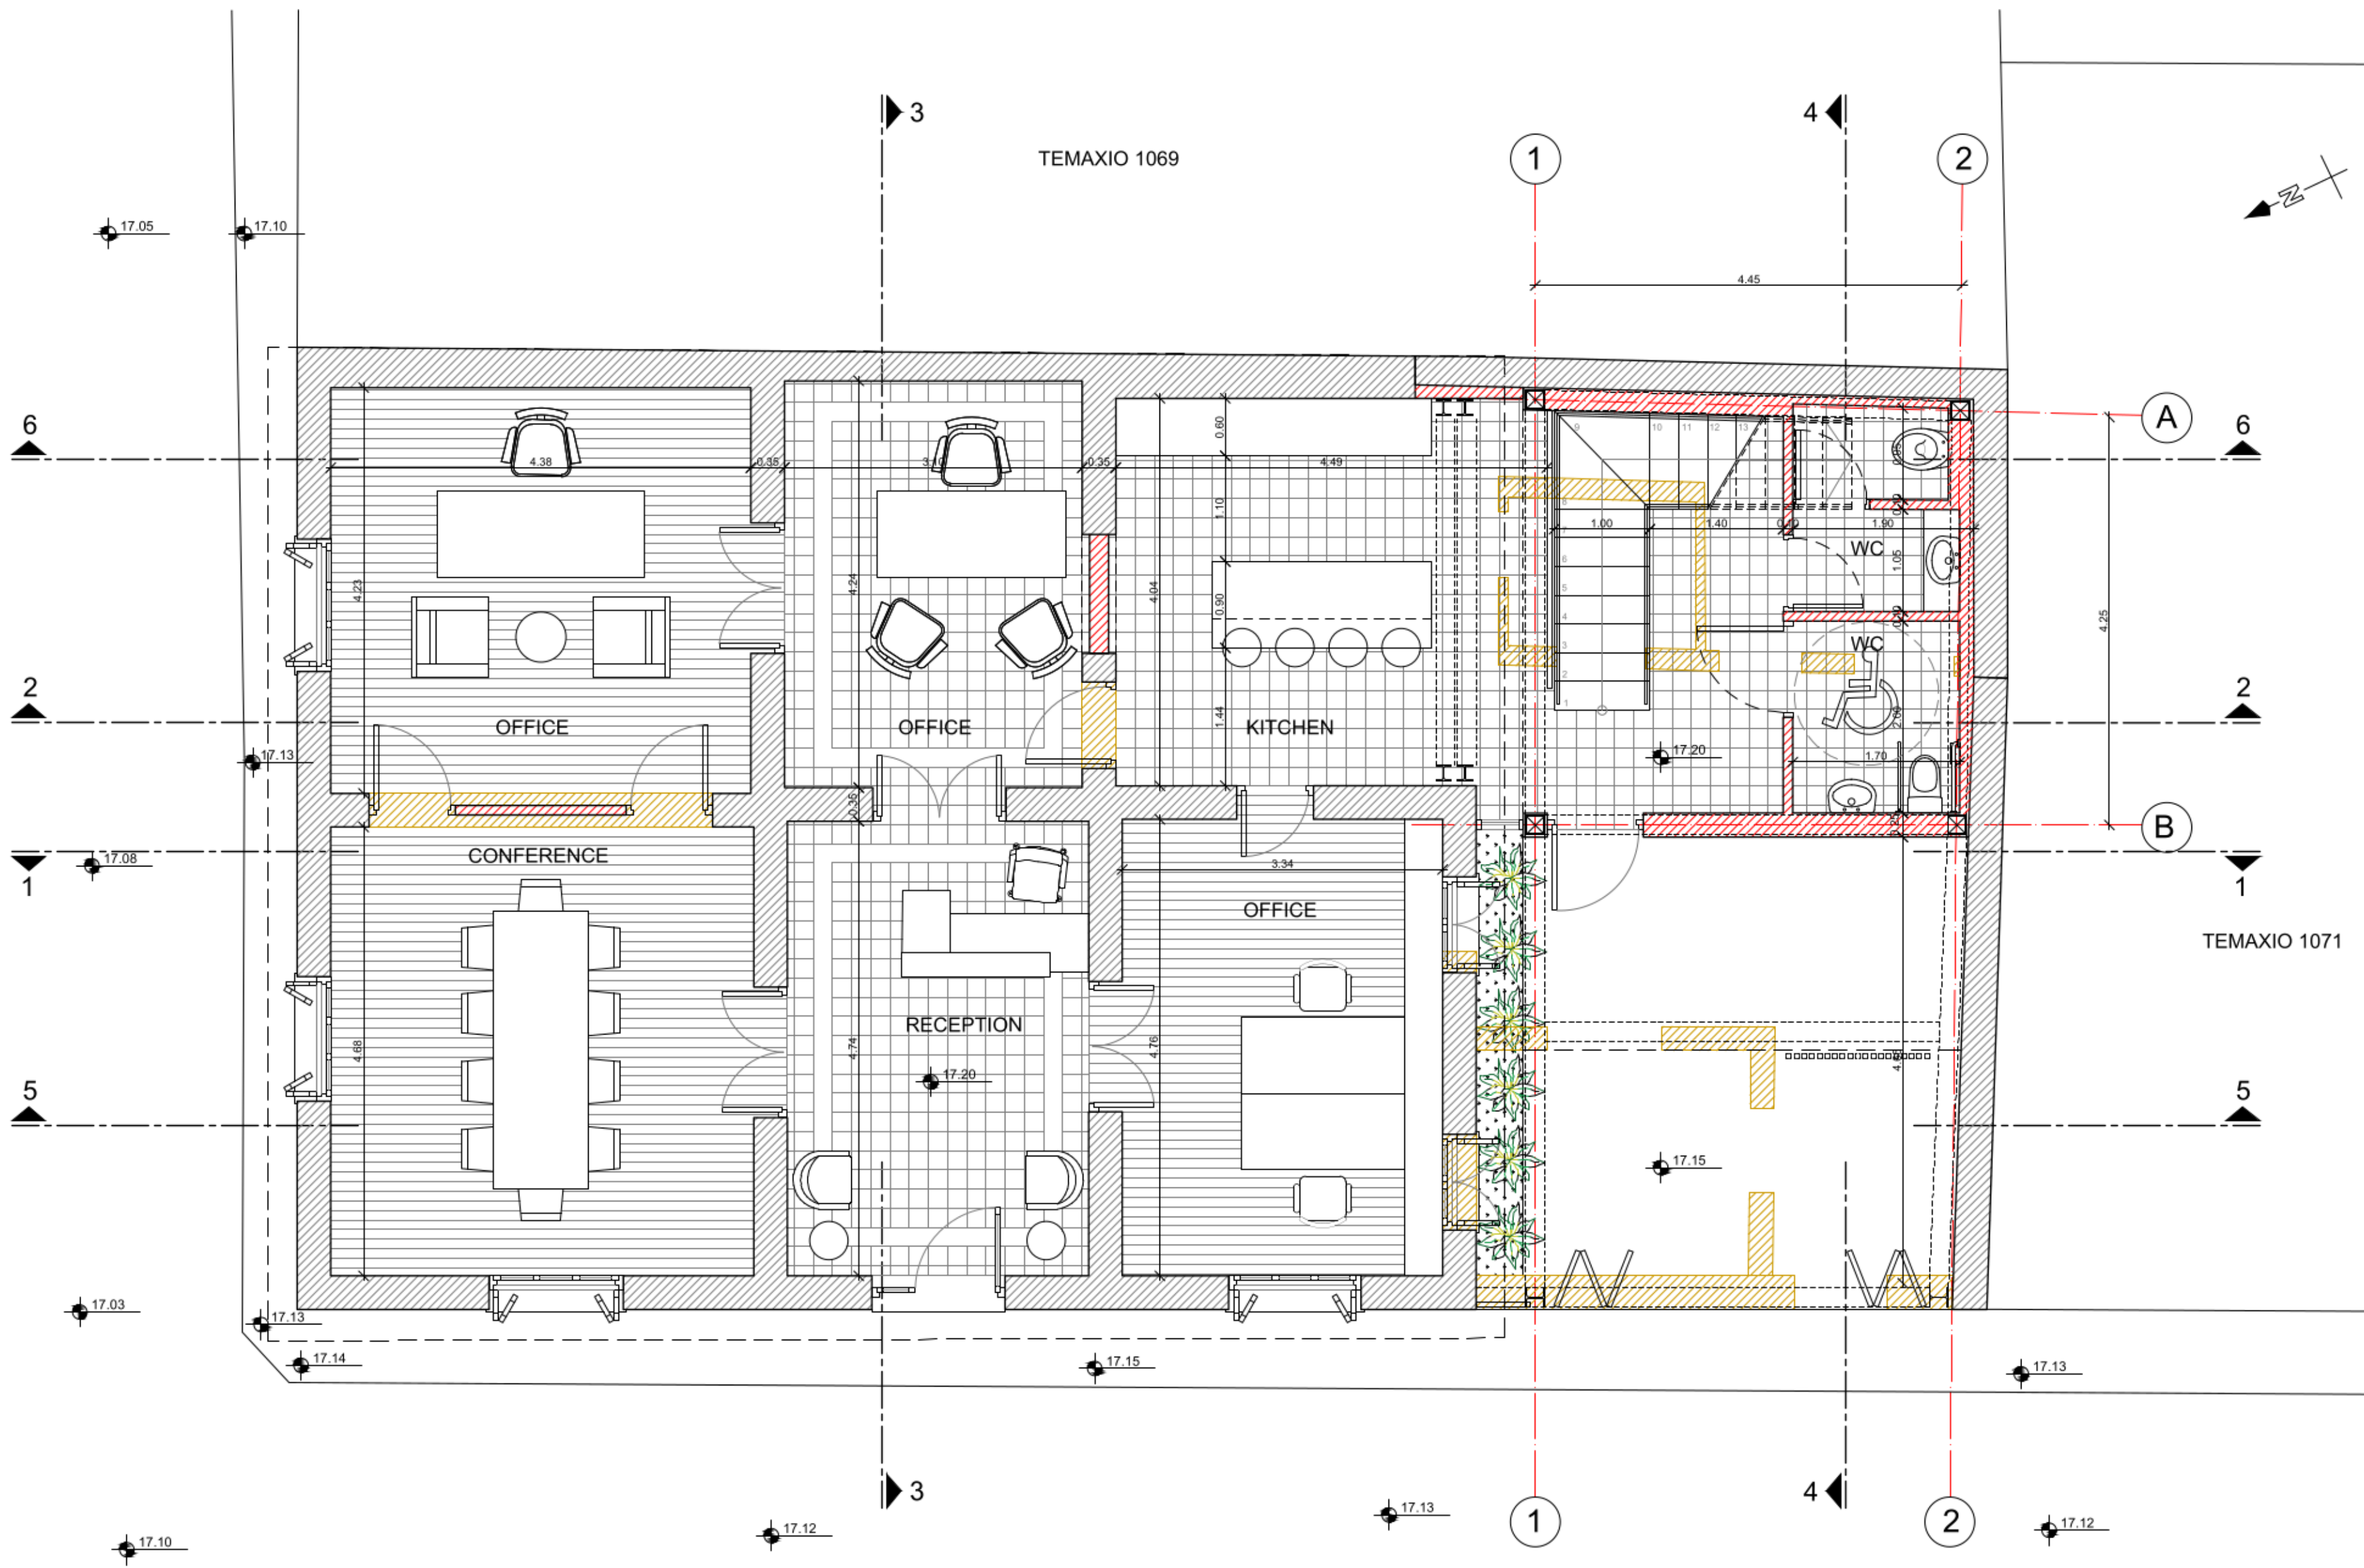

GROUND FLOOR PLAN
1:50

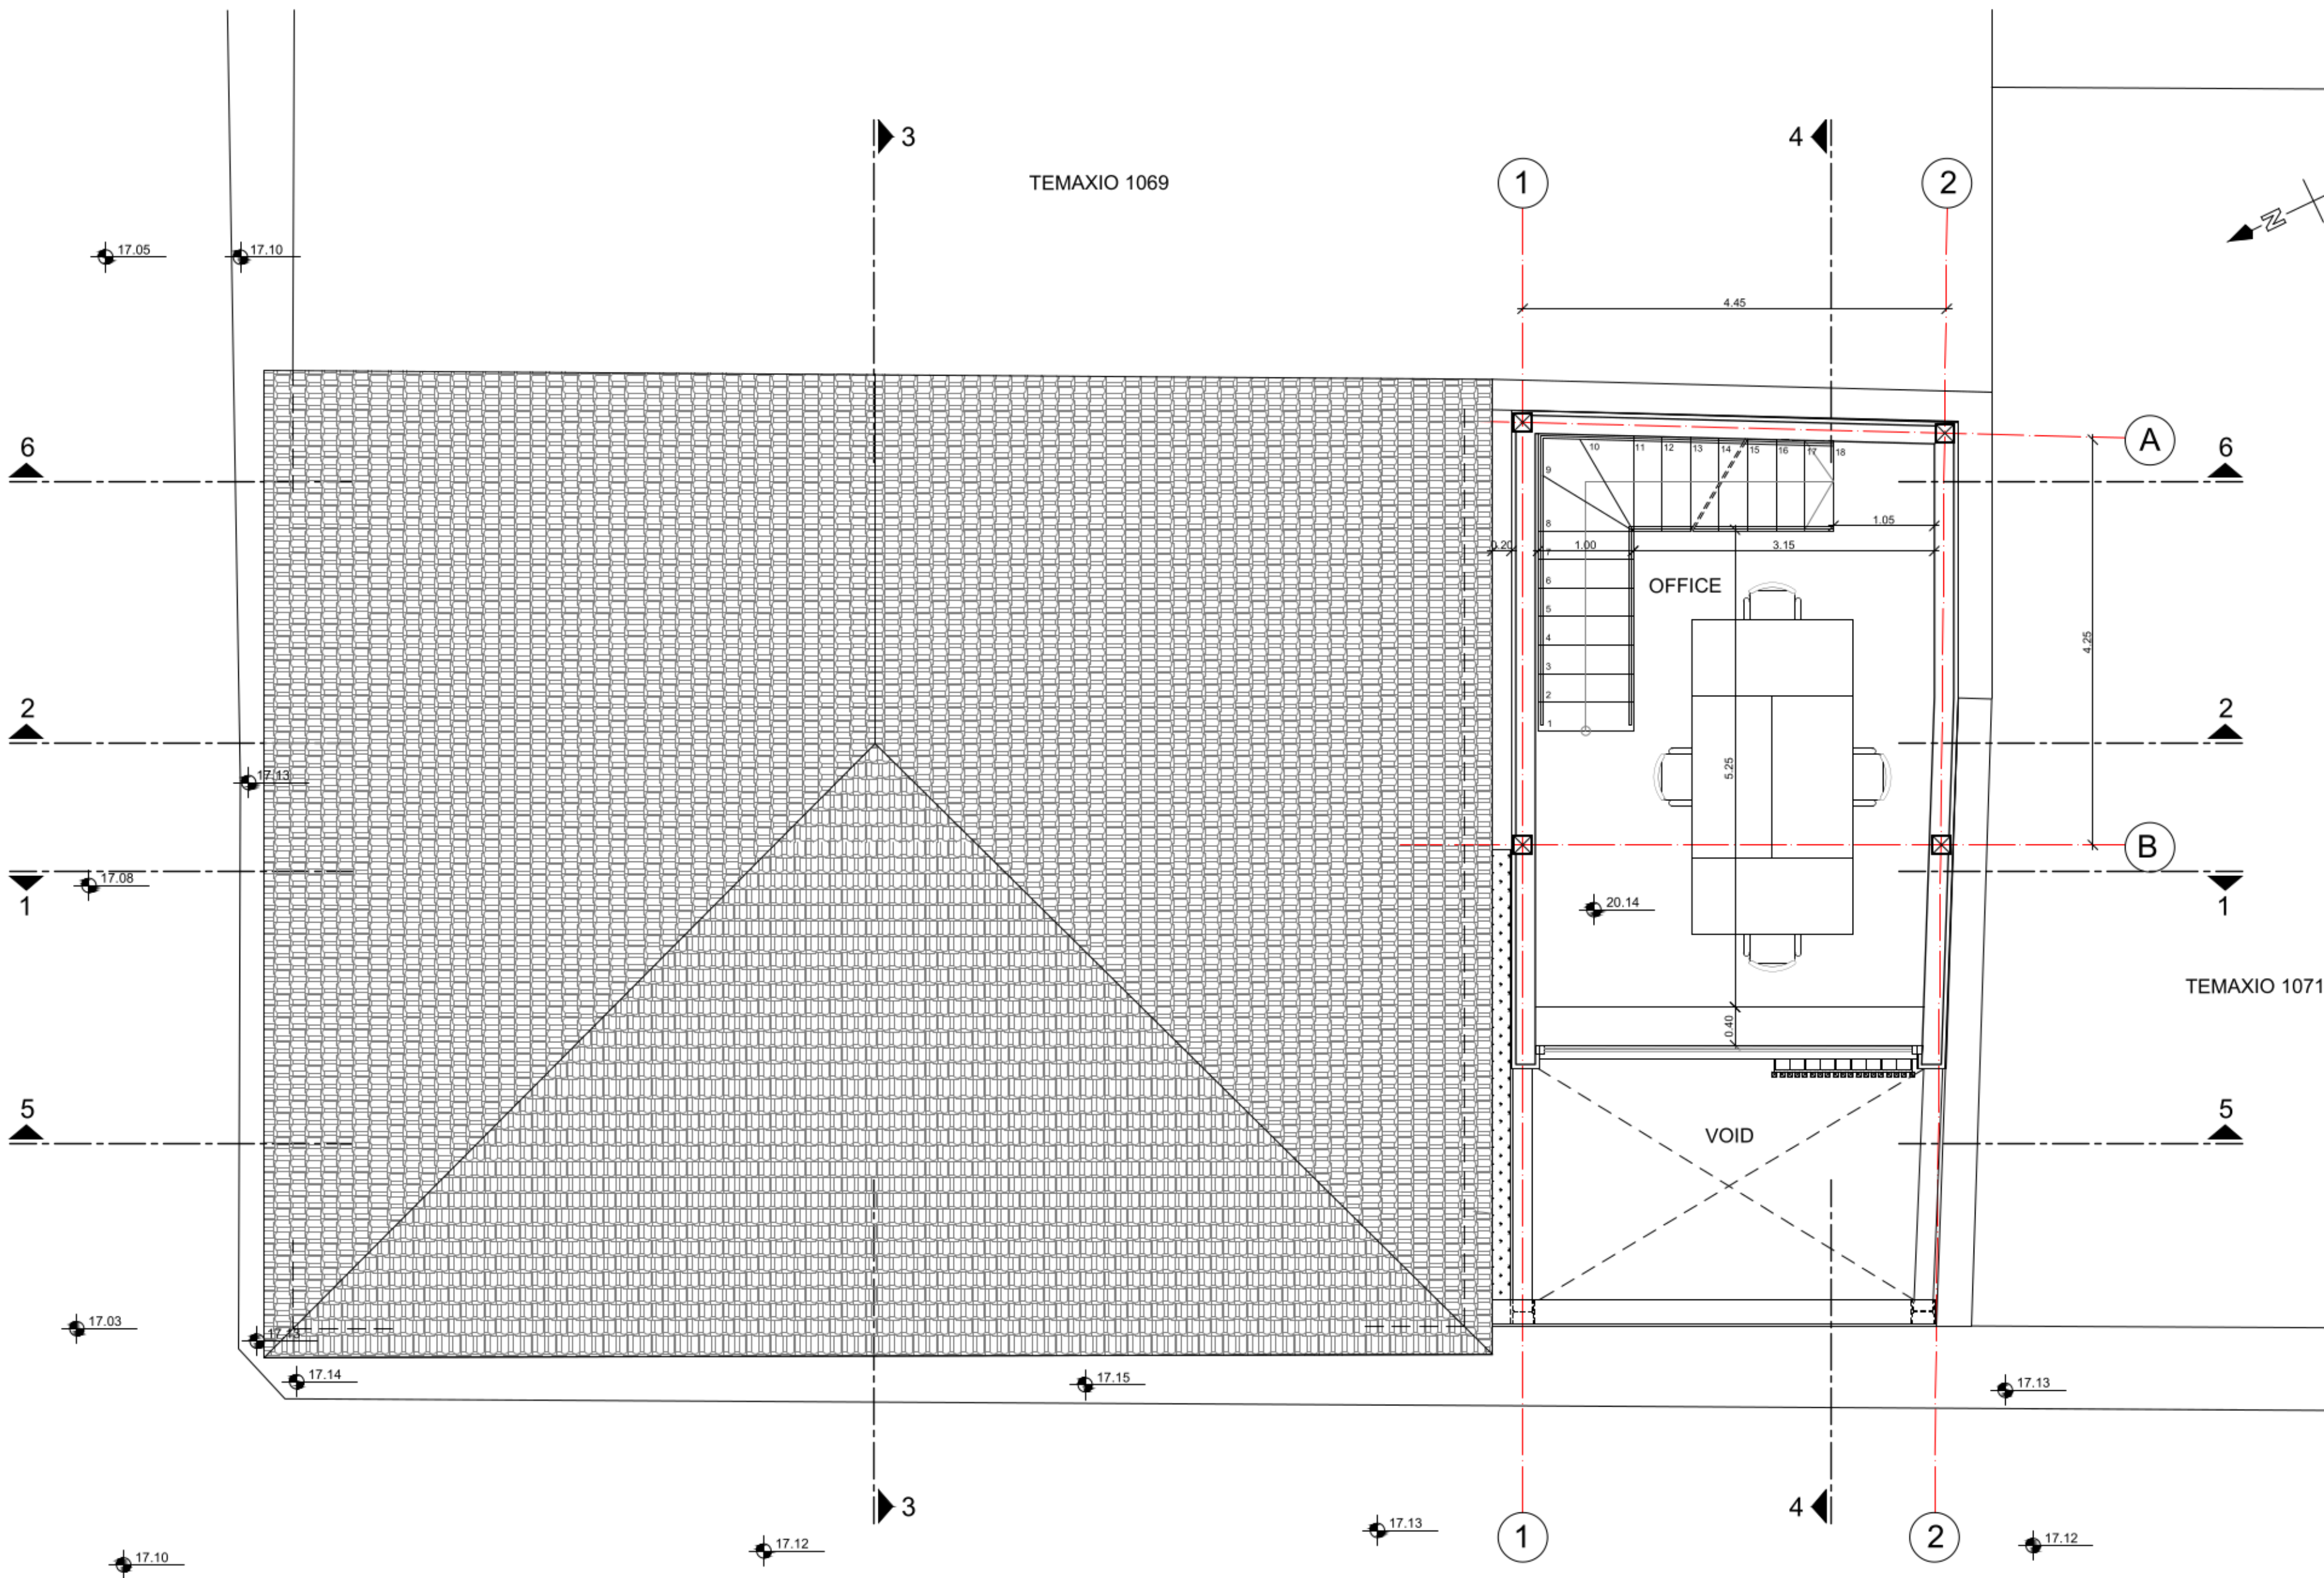

FIRST FLOOR PLAN
1:50

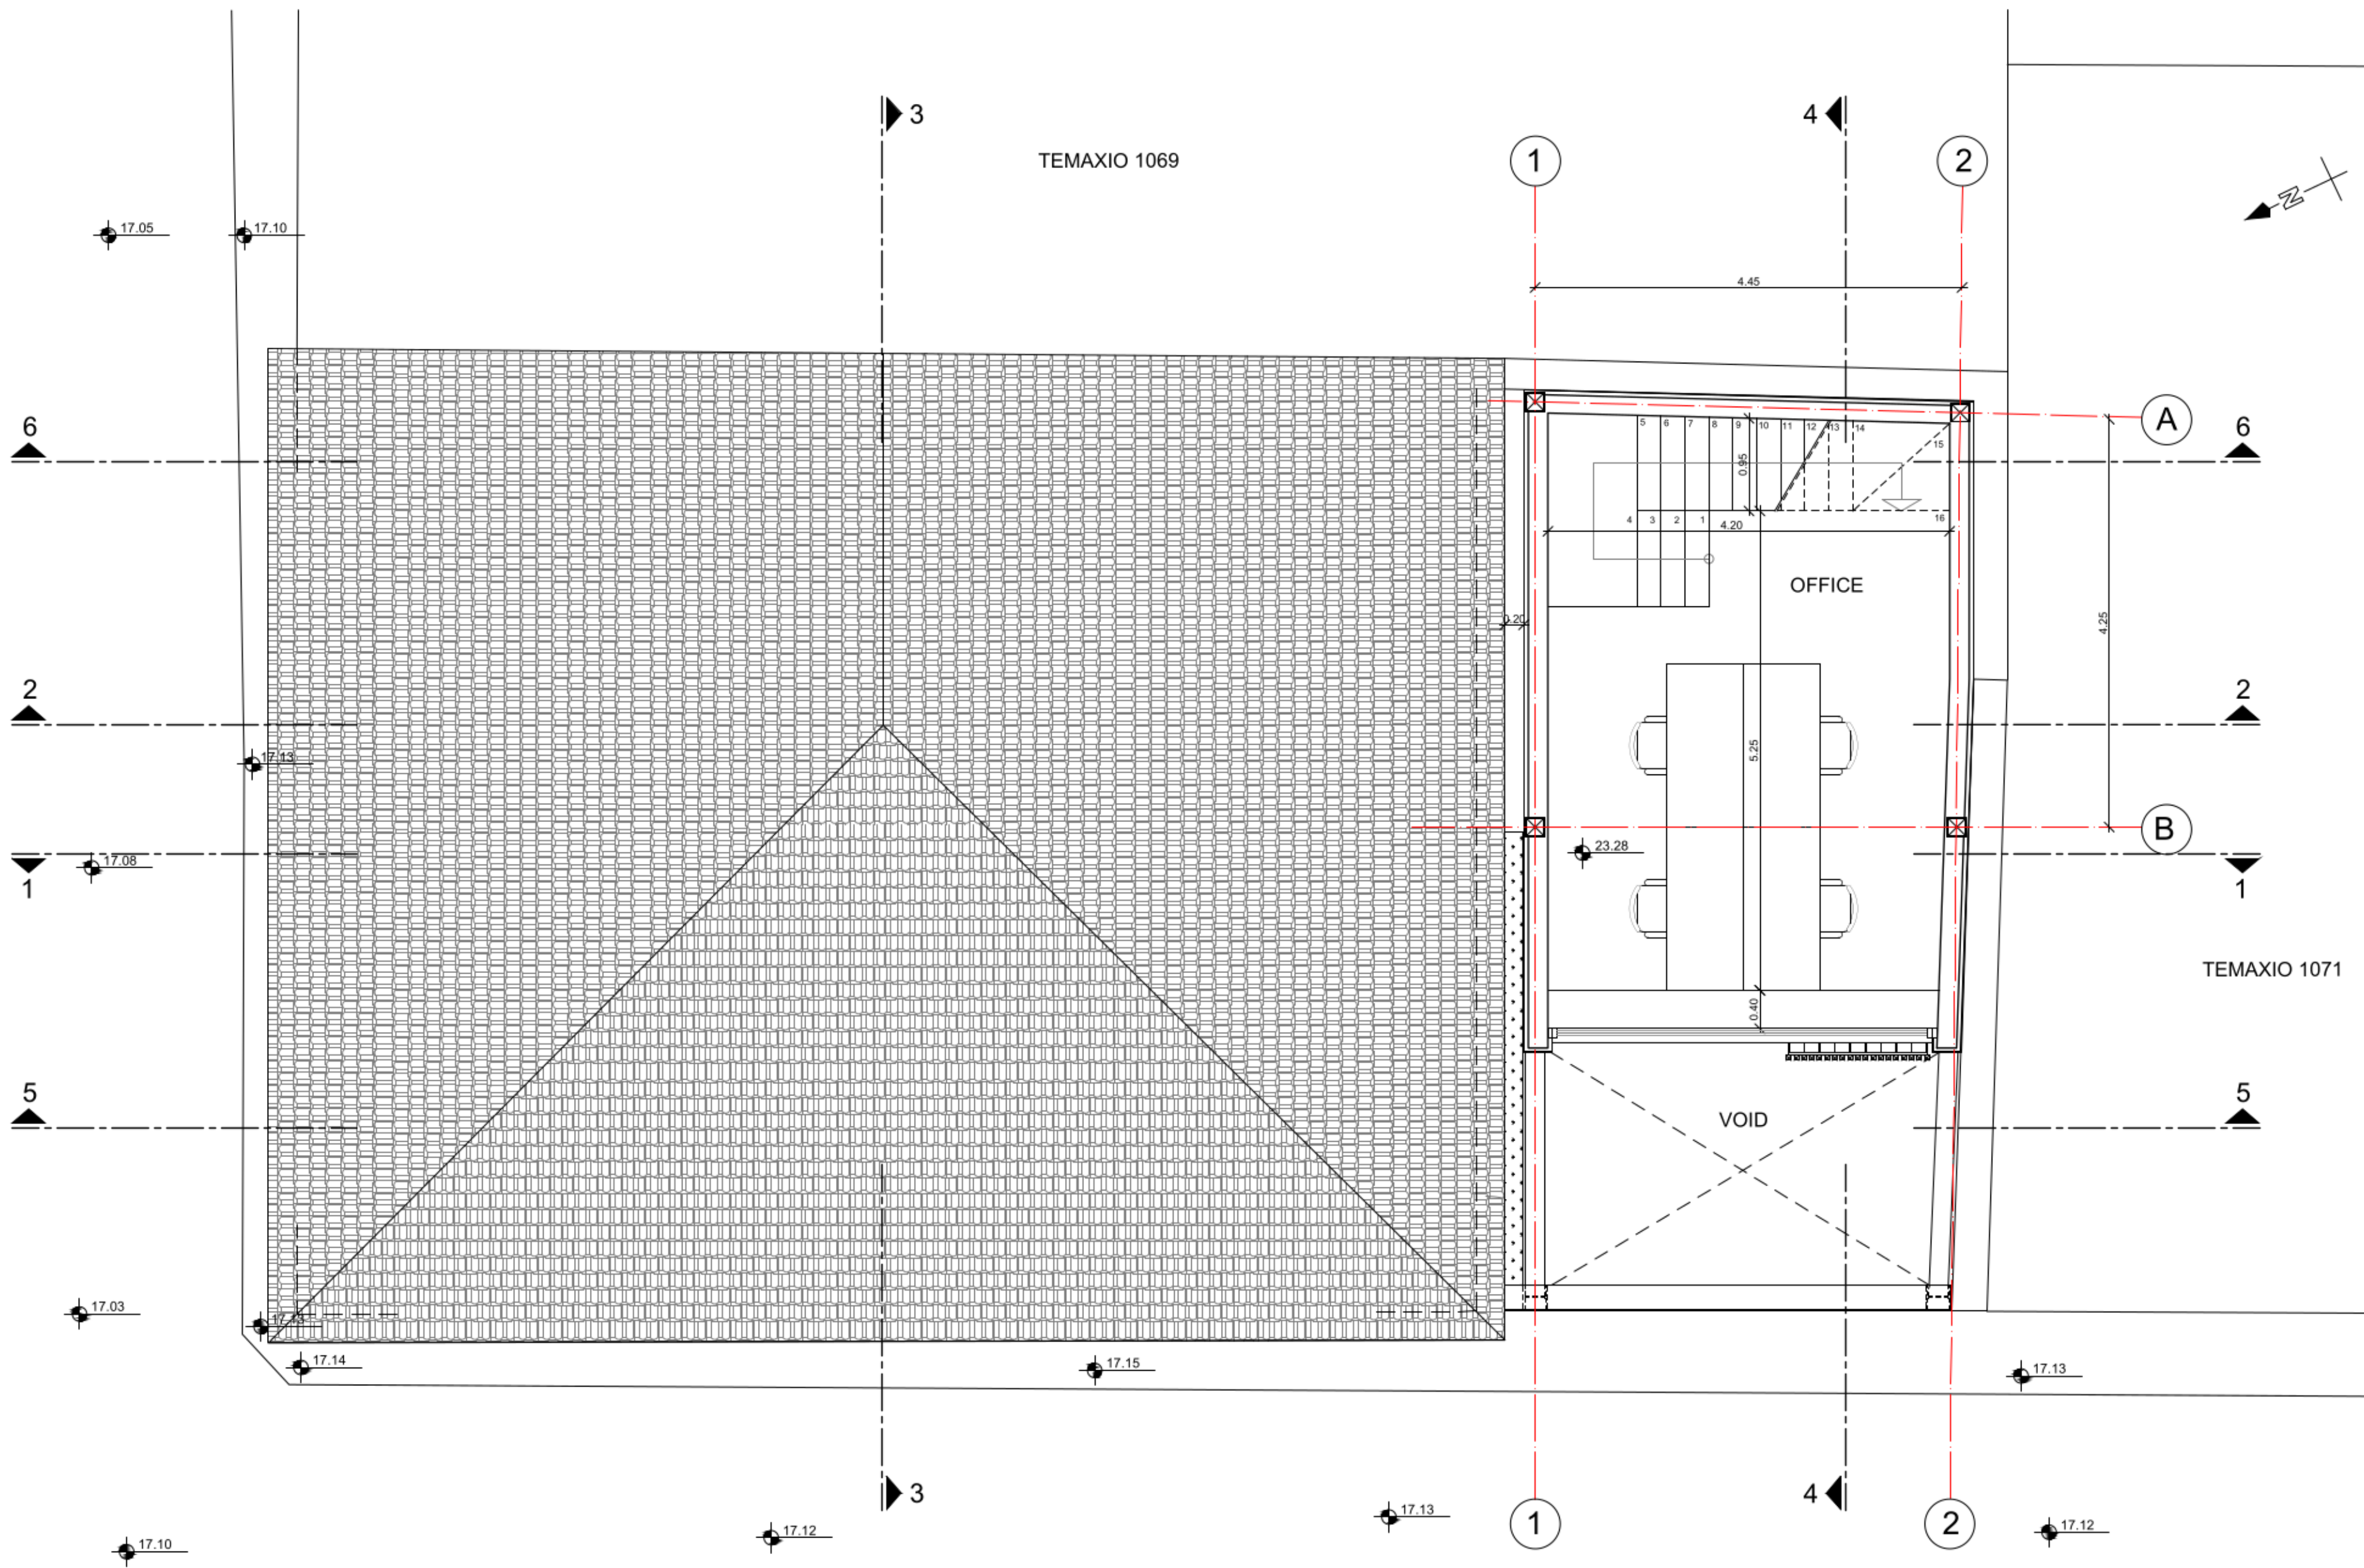

SECOND FLOOR PLAN
1:50

TEMAXIO 1069

TEMAXIO 1071

ROOF PLAN
1:50

